


1 PROPOSED ELEVATION 1
Scale: 1:20

2 PROPOSED ELEVATION 2
Scale: 1:20

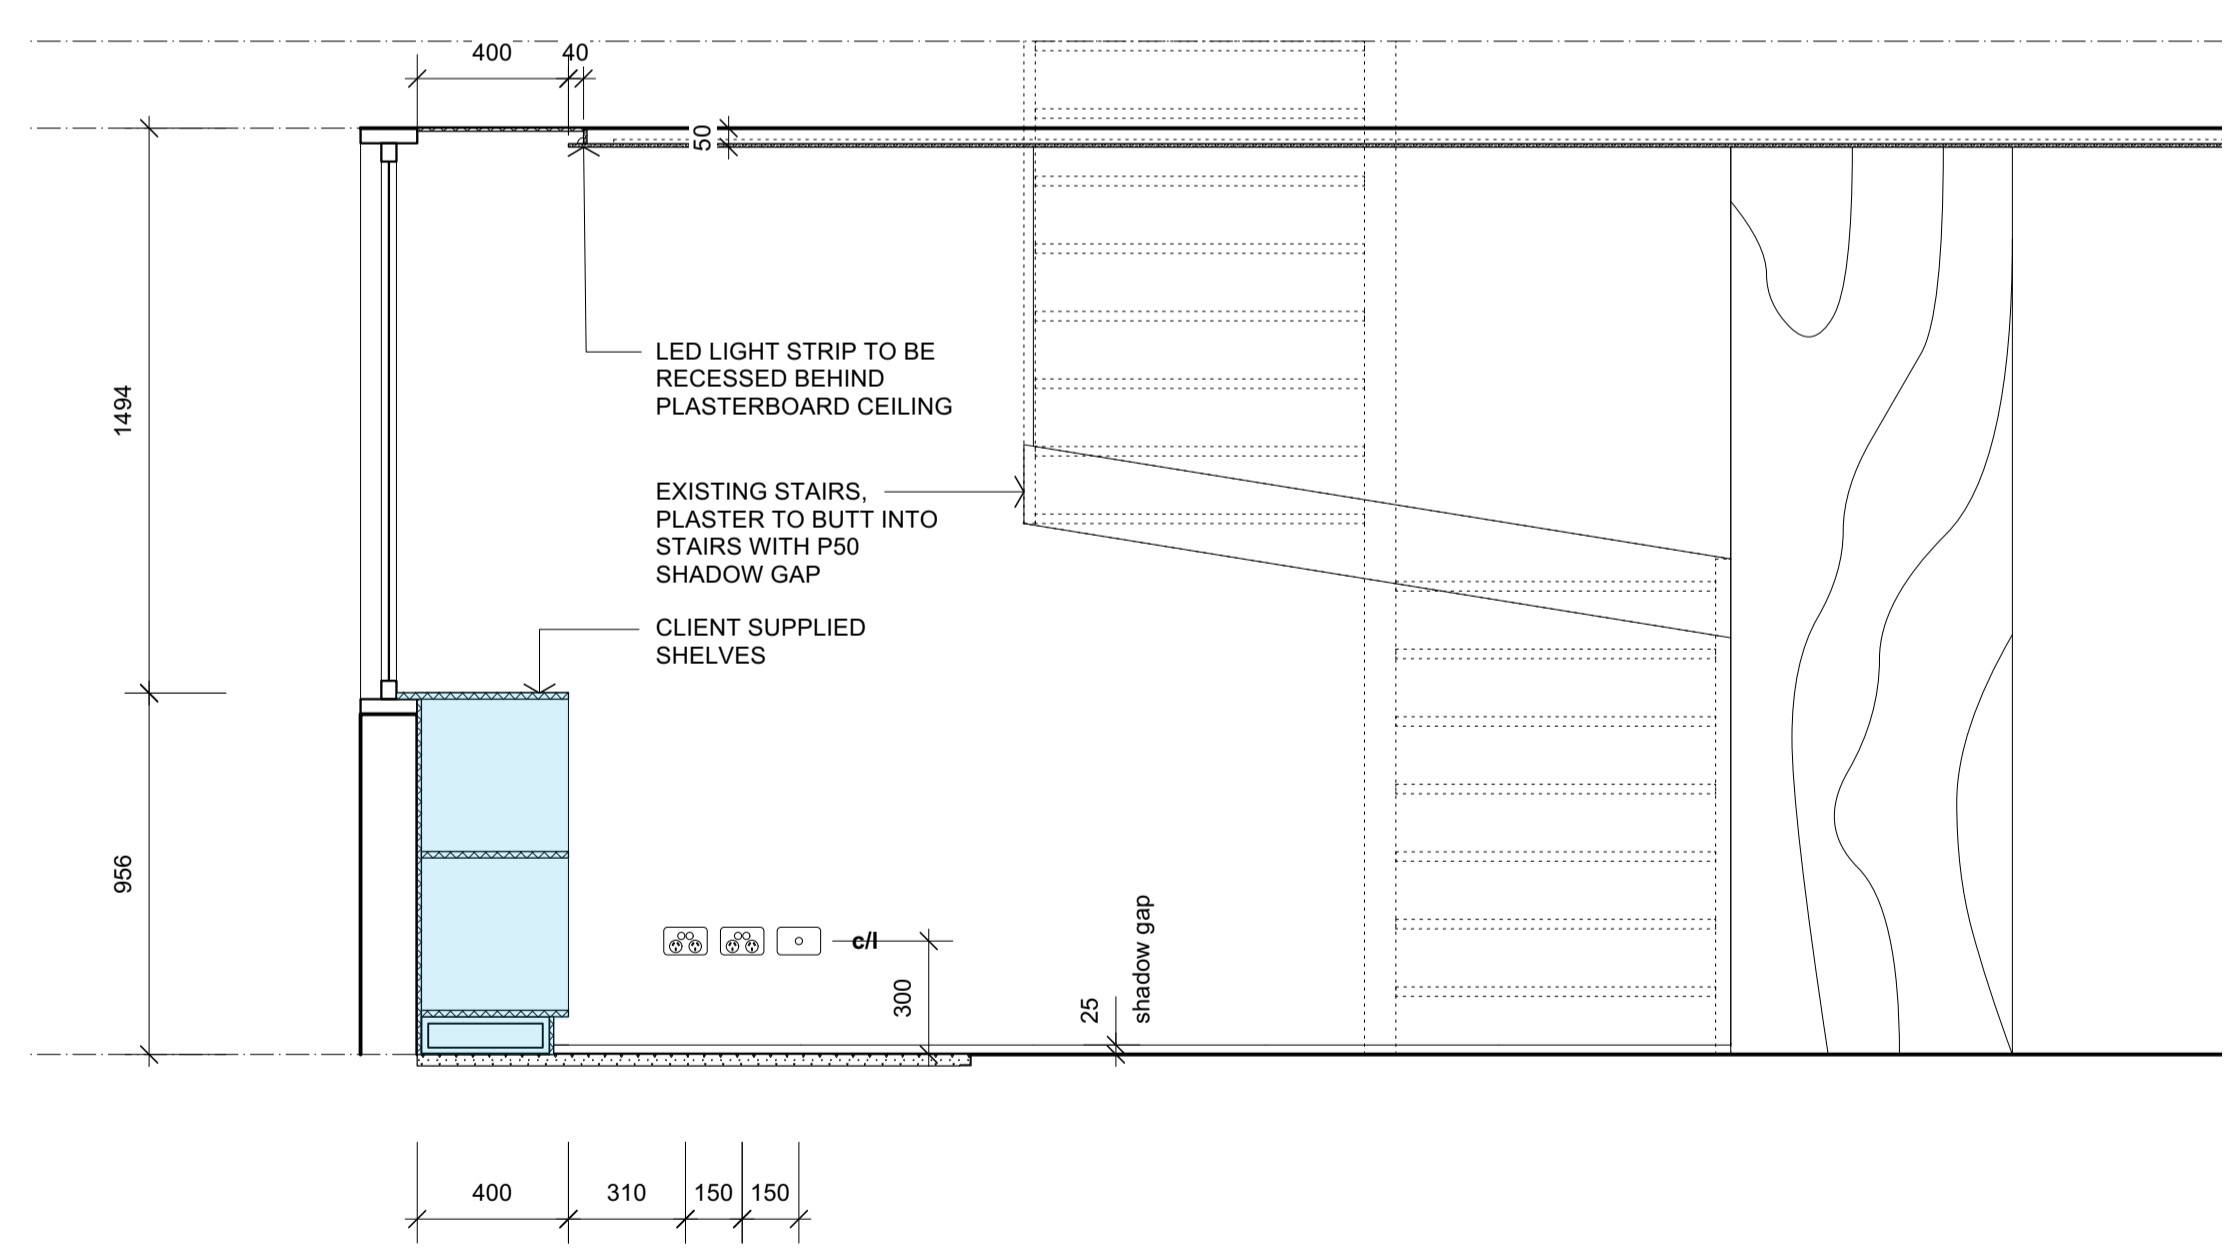

3 PROPOSED ELEVATION 3
Scale: 1:20

LEGEND			
B	BATHTUB	TD	TIMBER DECK
BM	BATH SPOUT/MIXER	TL	TOUCH LATCH
CJ	CONTROL JOINT	TH	TOWEL HOOK
CT	CERAMIC TILES	TR	TOWEL RAIL
TF	TILE FLOORING	TRH	TOILET ROLL HOLDER
CTOP	COOKTOP	TB	TOILET BRUSH
D	CLOTHES DRYER	WM	WASHING MACHINE
DP	DOWNPIPE	WRP	WATER RESISTANT
DR	DRAWER	PL	PLASTERBOARD
DW	DISHWASHING MACHINE	FJ	FLUSH JOINT
EX	EXISTING	WC	WATER CLOSET
F	FREEZER		
FB	TIMBER FLOOR BOARDS AS SPECIFIED		
FW	FLOOR WASTE		
FWG	FLOOR WASTE GULLY		
H	HEATER		
HB	HANDBASIN		
HR	HANGING RAIL		
J	JOINERY UNIT TO DETAIL		
LT	LAUNDRY TROUGH		
M	MICROWAVE		
MDF	MDF PAINT FINISH		
MS	MILD STEEL		
O	OVEN		
P	PANTRY		
PB	PLASTERBOARD		
R	REFRIGERATOR		
RC	REINFORCED CONCRETE		
RH	RANGEHOOD		
S	SINK		
SC	SHOWER SCREEN		
SD	SOAP DISH		
SO	STEAM OVEN		
SR	SERVICES RISER		
SWR	SHOWER ROSE		
SS	STAINLESS STEEL		

STRUCTURAL ENGINEER	
E	
P	

BUILDING SURVEYOR	
E	
P	


PROJECT	
2301	CITY GARDENS
	APARTMENT UPDATE

studio plavo architects	
CITY GARDENS	
B16 73-83 HAINES STREET	
NORTH MELBOURNE 3051	
T	+61 435 608 940
E	NDABIC.ARCH@GMAIL.COM
W	

DRAWING	
DATE	17/08/2025
SCALE	
REVISION	

IT IS THE CONTRACTORS RESPONSIBILITY TO CONFIRM ALL DIMENSIONS ON SITE PRIOR TO COMMENCING. REFER ANY DISCREPANCIES TO THE ARCHITECT FOR CLARIFICATION. COPYRIGHT © STUDIO PLAVO ARCHITECTS PTY LTD.

A105

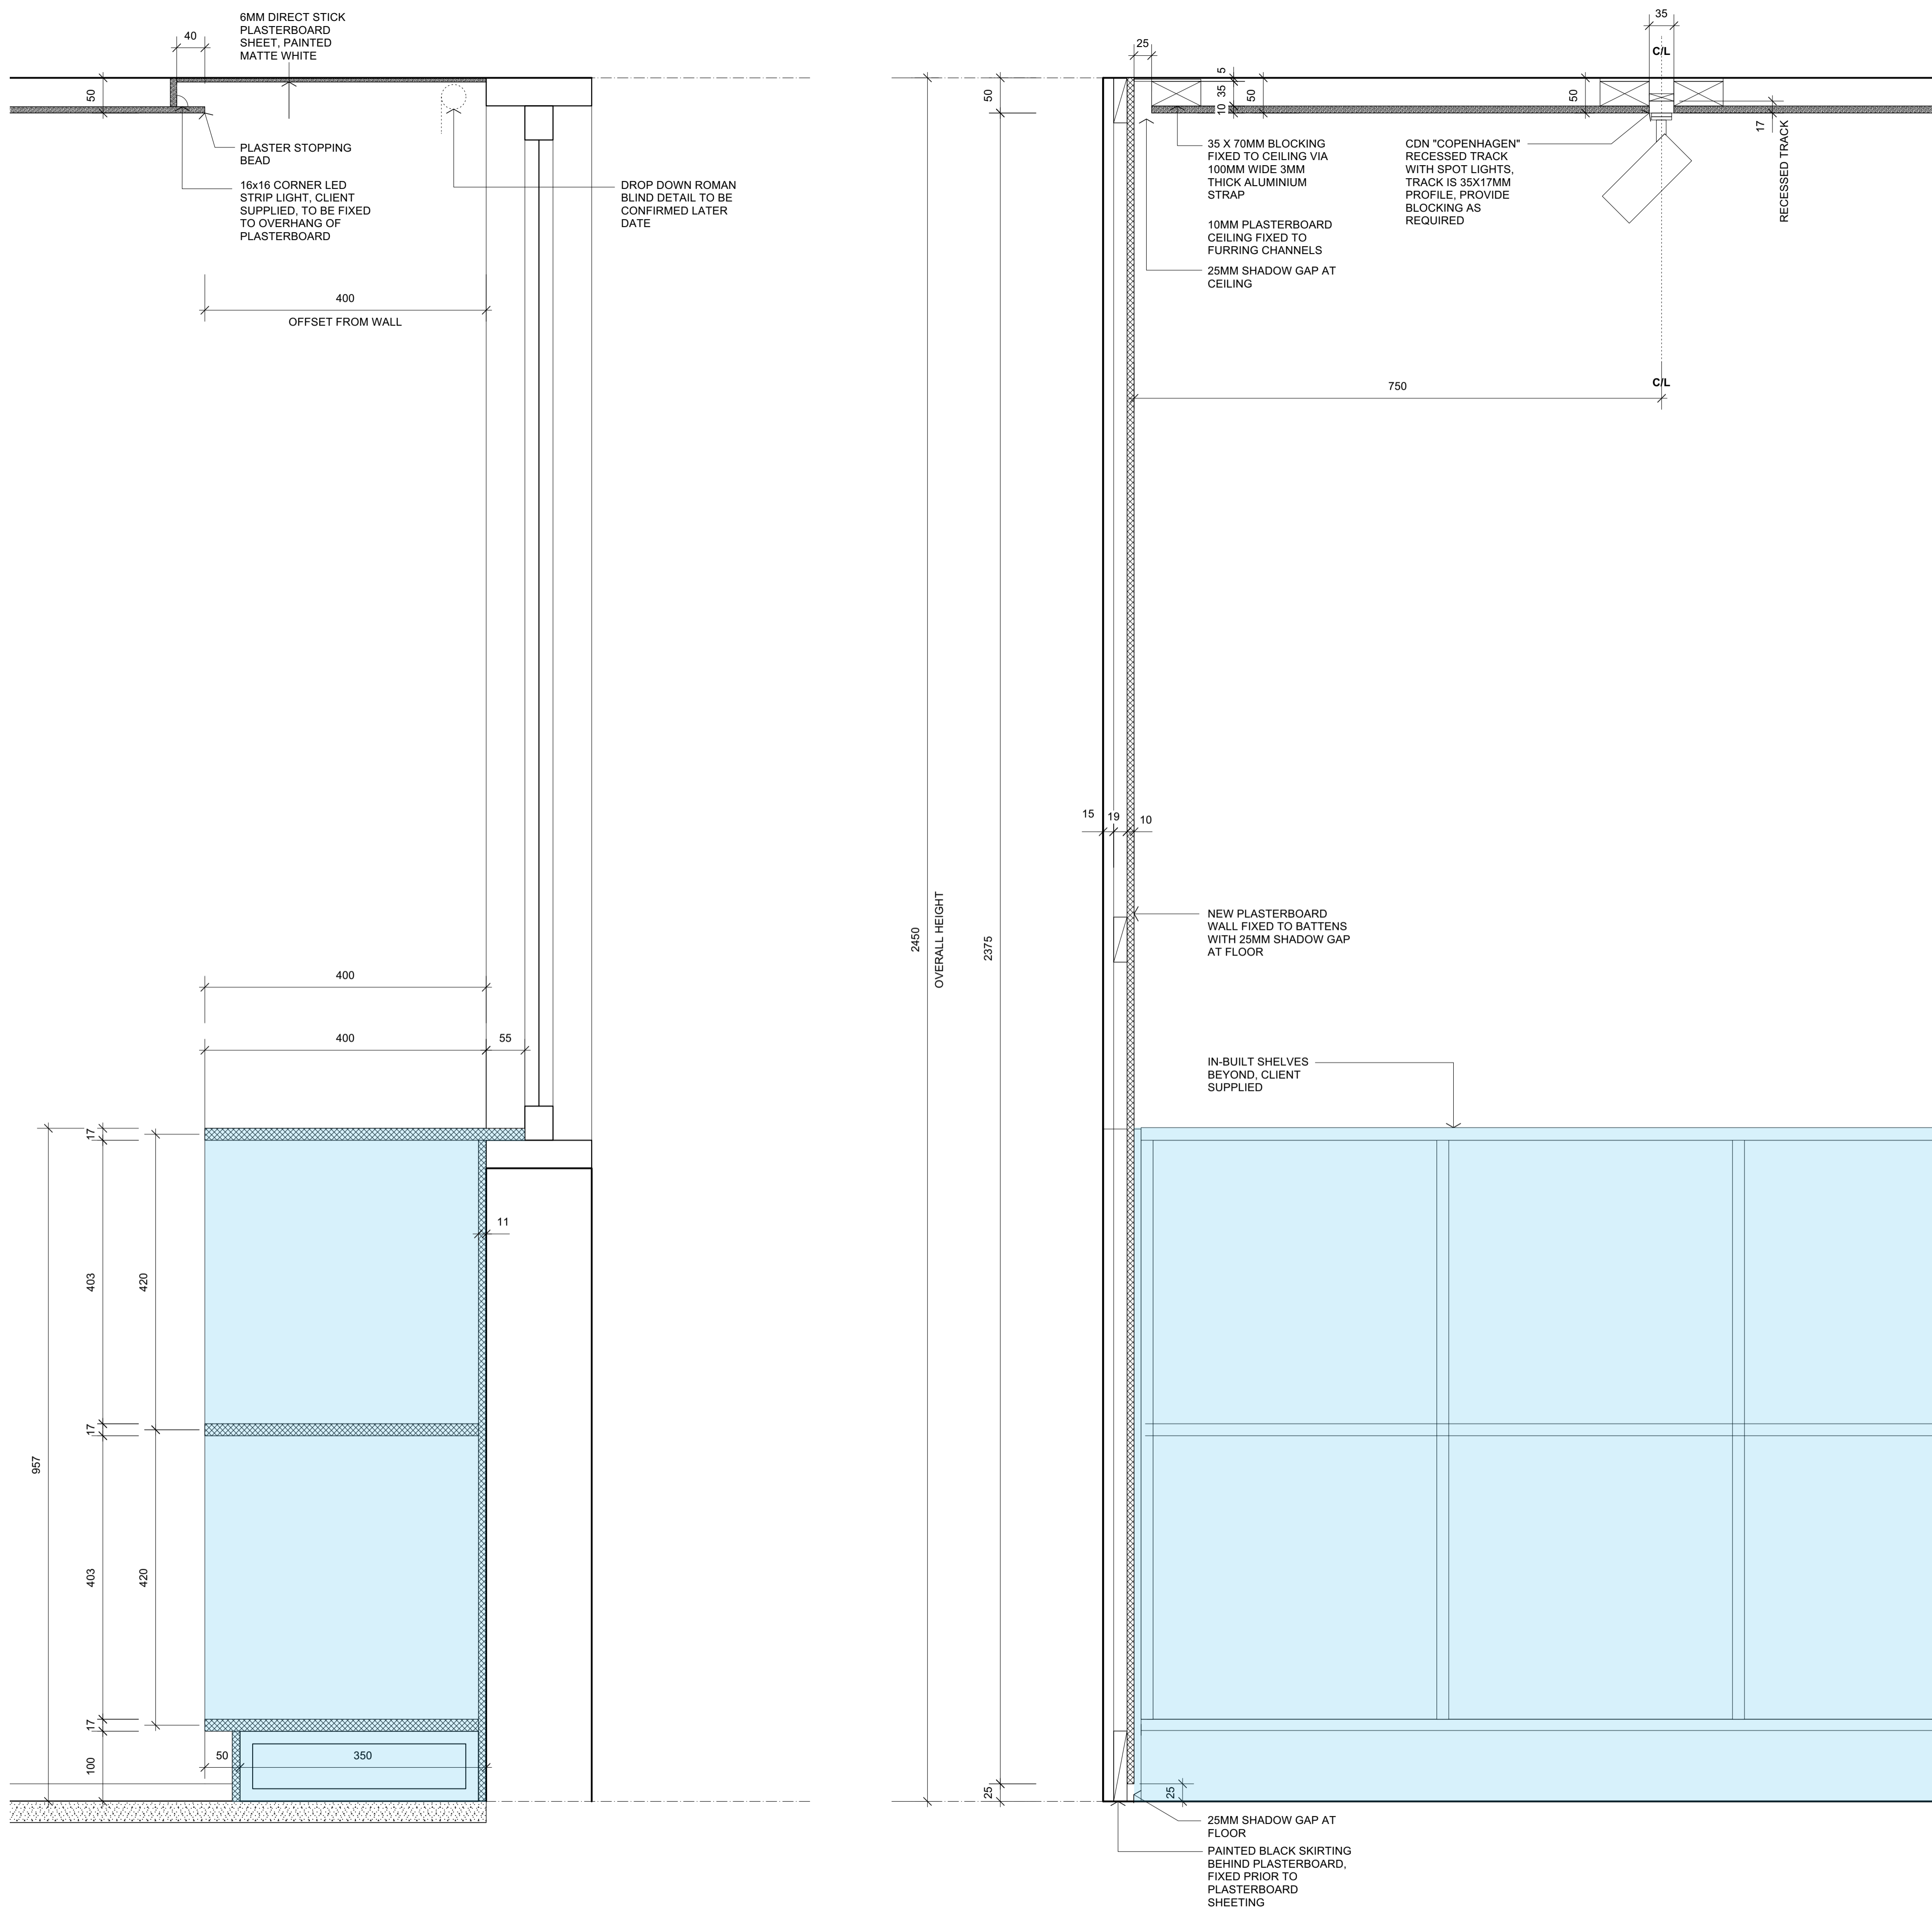

LEGEND			
B	BATHTUB	TD	TIMBER DECK
BM	BATH SPOUT/MIXER	TL	TOUCH LATCH
CJ	CONTROL JOINT	TH	TOWEL HOOK
CT	CERAMIC TILES	TR	TOWEL RAIL
TF	TILE FLOORING	TRH	TOILET ROLL HOLDER
CTOP	COOKTOP	TB	TOILET BRUSH
D	CLOTHES DRYER	WM	WASHING MACHINE
DP	DOWNPIPE	WRP	WATER RESISTANT PLASTERBOARD
DR	DRAWER	FJ	FLUSH JOINT
DW	DISHWASHING MACHINE	WC	WATER CLOSET
EX	EXISTING		
F	FREEZER		
FB	TIMBER FLOOR BOARDS AS SPECIFIED		
FW	FLOOR WASTE		
FWG	FLOOR WASTE GULLY		
H	HEATER		
HB	HANDBASIN		
HR	HANGING RAIL		
J	JOINERY UNIT TO DETAIL		
LT	LAUNDRY TROUGH		
M	MICROWAVE		
MDF	MDF PAINT FINISH		
MS	MILD STEEL		
O	OVEN		
P	PANTRY		
PB	PLASTERBOARD		
R	REFRIGERATOR		
RC	REINFORCED CONCRETE		
RH	RANGEHOOD		
S	SINK		
SC	SHOWER SCREEN		
SD	SOAP DISH		
SO	STEAM OVEN		
SR	SERVICES RISER		
SWR	SHOWER ROSE		
SS	STAINLESS STEEL		

STRUCTURAL ENGINEER	
E	
P	

BUILDING SURVEYOR	
E	
P	

PROJECT	
2301	CITY GARDENS
	APARTMENT UPDATE

studio plavo architects	
CITY GARDENS	
B16 73-83 HAINES STREET	
NORTH MELBOURNE 3051	
T	+61 435 608 940
E	NDABIC.ARCH@GMAIL.COM
W	

DRAWING	
DATE	17/08/2025
SCALE	
REVISION	
A106	

IT IS THE CONTRACTOR'S RESPONSIBILITY TO CONFIRM ALL DIMENSIONS ON SITE PRIOR TO COMMENCING. REFER ANY DISCREPANCIES TO THE ARCHITECT FOR CLARIFICATION. COPYRIGHT © STUDIO PLAVO ARCHITECTS PTY LTD.