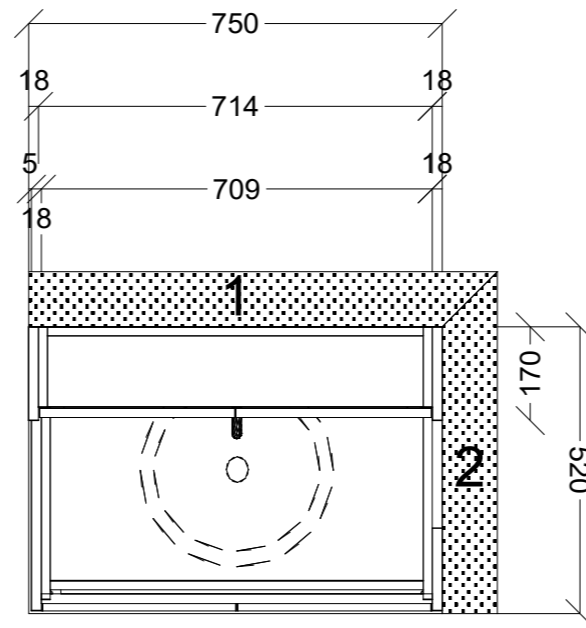
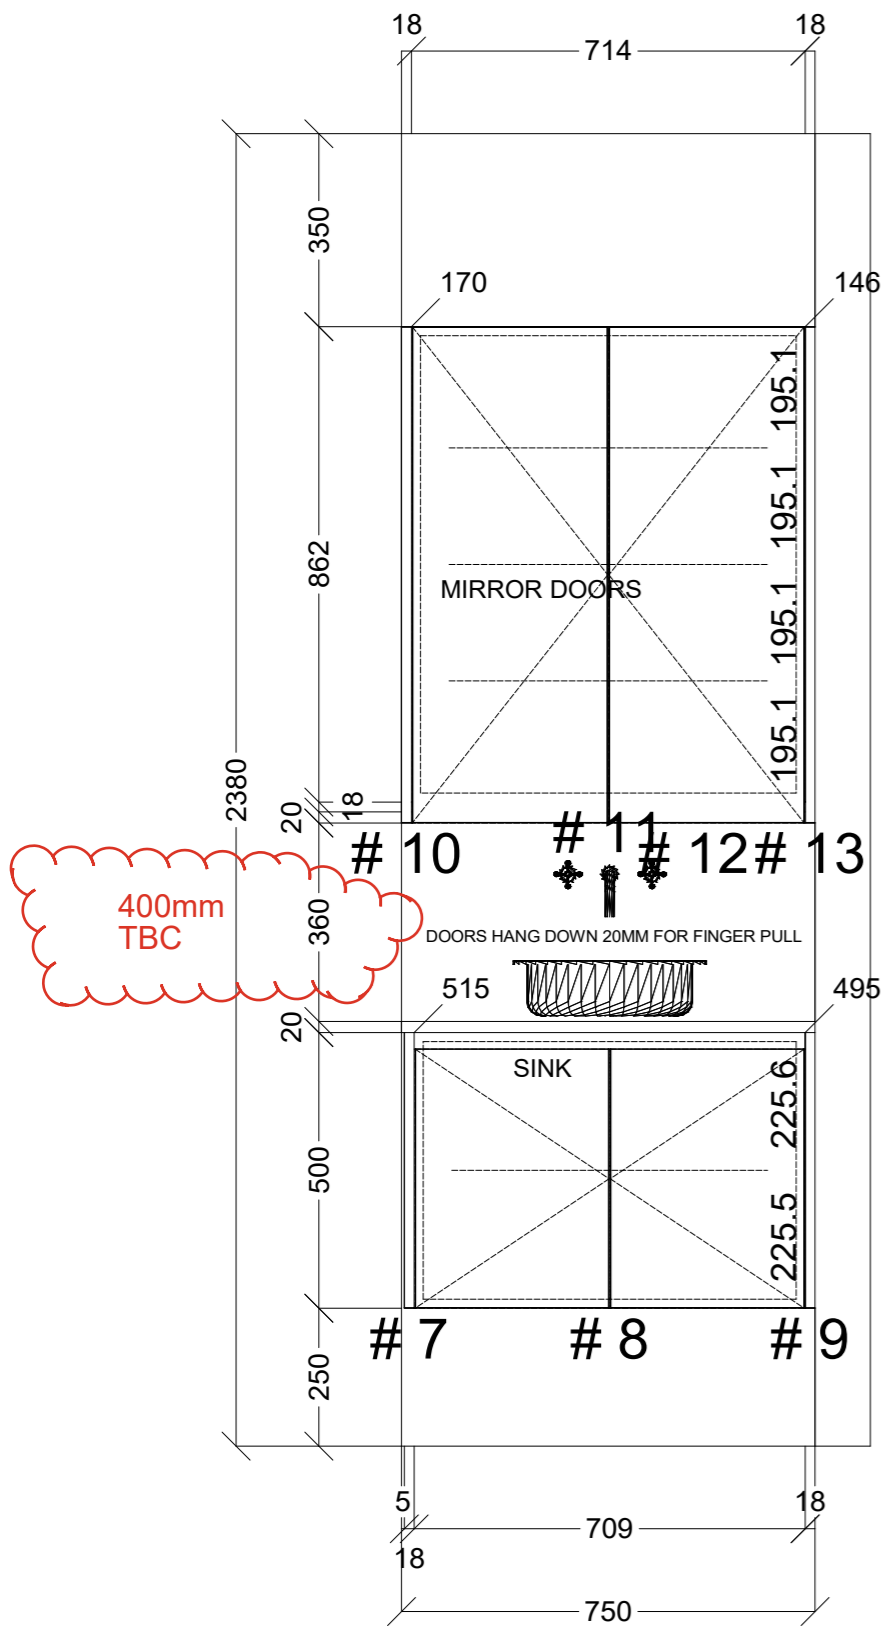

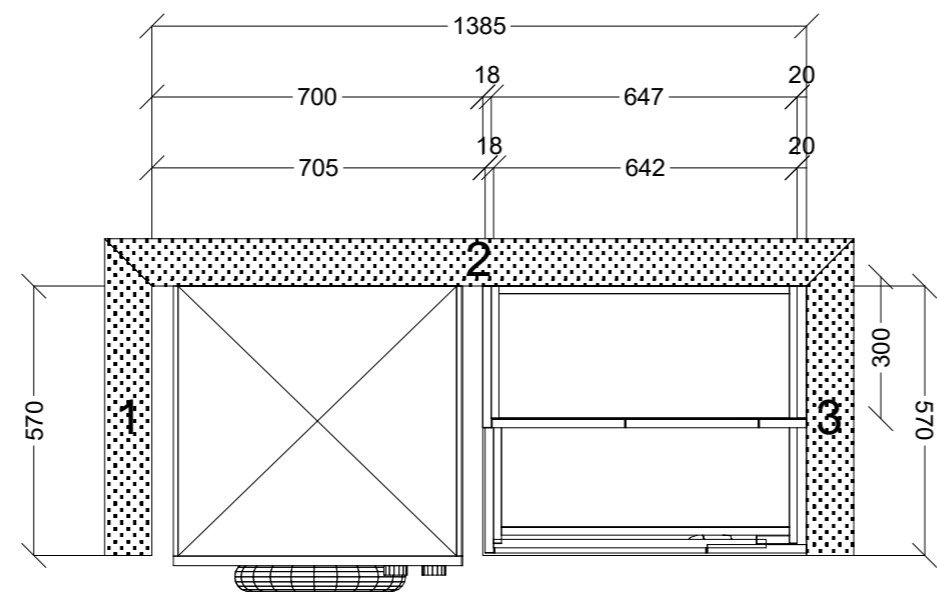
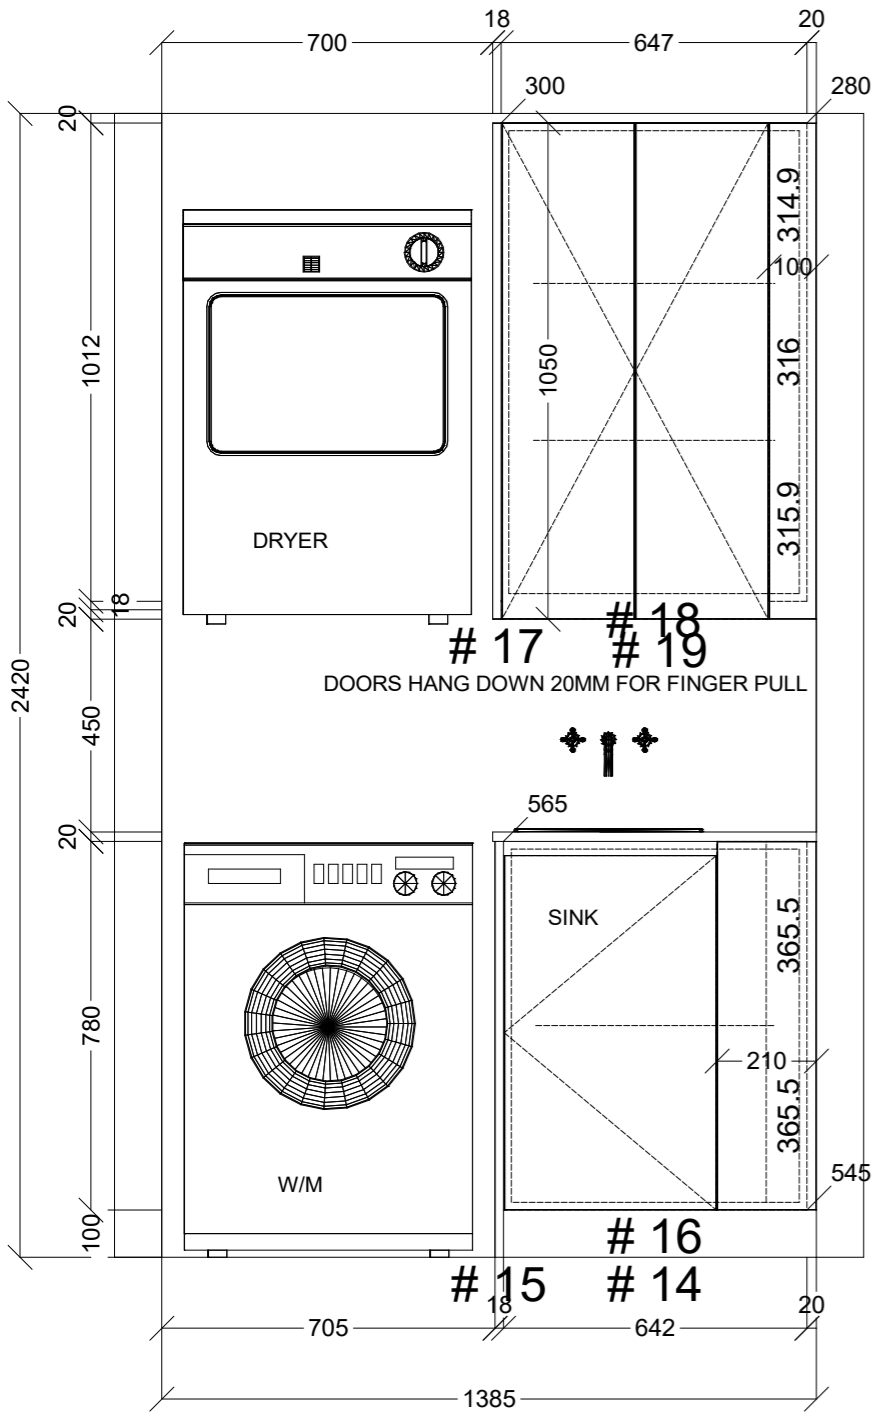

	Client: KLASS PROJECTS		Door and panels style/colour: BOSTON OAK WOODMATT		Sheet 1 of 3
	Room: BATHROOM	Benchtop Colour: 20MM LAVISTONE FROSTY WHITE		Drawer slides: BLUM ANTARO	Carcass: WHITE HMR
	Date: 21/09/25	Address: 50 YORK ST IVANHOE	Handles Item No: 45' FINGER PULL		Approved by: <i>Steven Koehrer</i>



 <b>CONNECT KITCHENS</b>	Client: KLASS PROJECTS		Door and panels style/colour: BOSTON OAK WOODMATT		Sheet 2 of 3
	Room: ENSUITE	Benchtop Colour: 20MM LAVISTONE FROSTY WHITE	Drawer slides: N/A		Carcass: WHITE HMR
	Date: 21/09/25	Address: 50 YORK ST IVANHOE	Handles Item No: 45' FINGER PULL		Approved by: <i>Steven Kocher</i>



	Client: KLASS PROJECTS		Door and panels style/colour: ULTRA WHITE VENETTE		Sheet 3 of 3
	Room: LAUNDRY	Benchtop Colour: 20MM LAVISTONE FROSTY WHITE		Drawer slides: N/A	Carcass: WHITE HMR
	Date: 21/09/25	Address: 50 YORK ST IVANHOE		Handles Item No: 45' FINGER PULL	Approved by: <i>Steven Kocher</i>