


DAVICON Group
 admin@davicongroup.com
 Phone: 0433 261 558



Approved
 Rejected (As Noted)

Name: Rich		Title: Default	
Address: U1-28 Donna Buang St		Scale:	Date:
City: Camberwell	State:	DWG. By:	Sheet #
Job #: U1-28 Donna Buang St		Floor Plan	

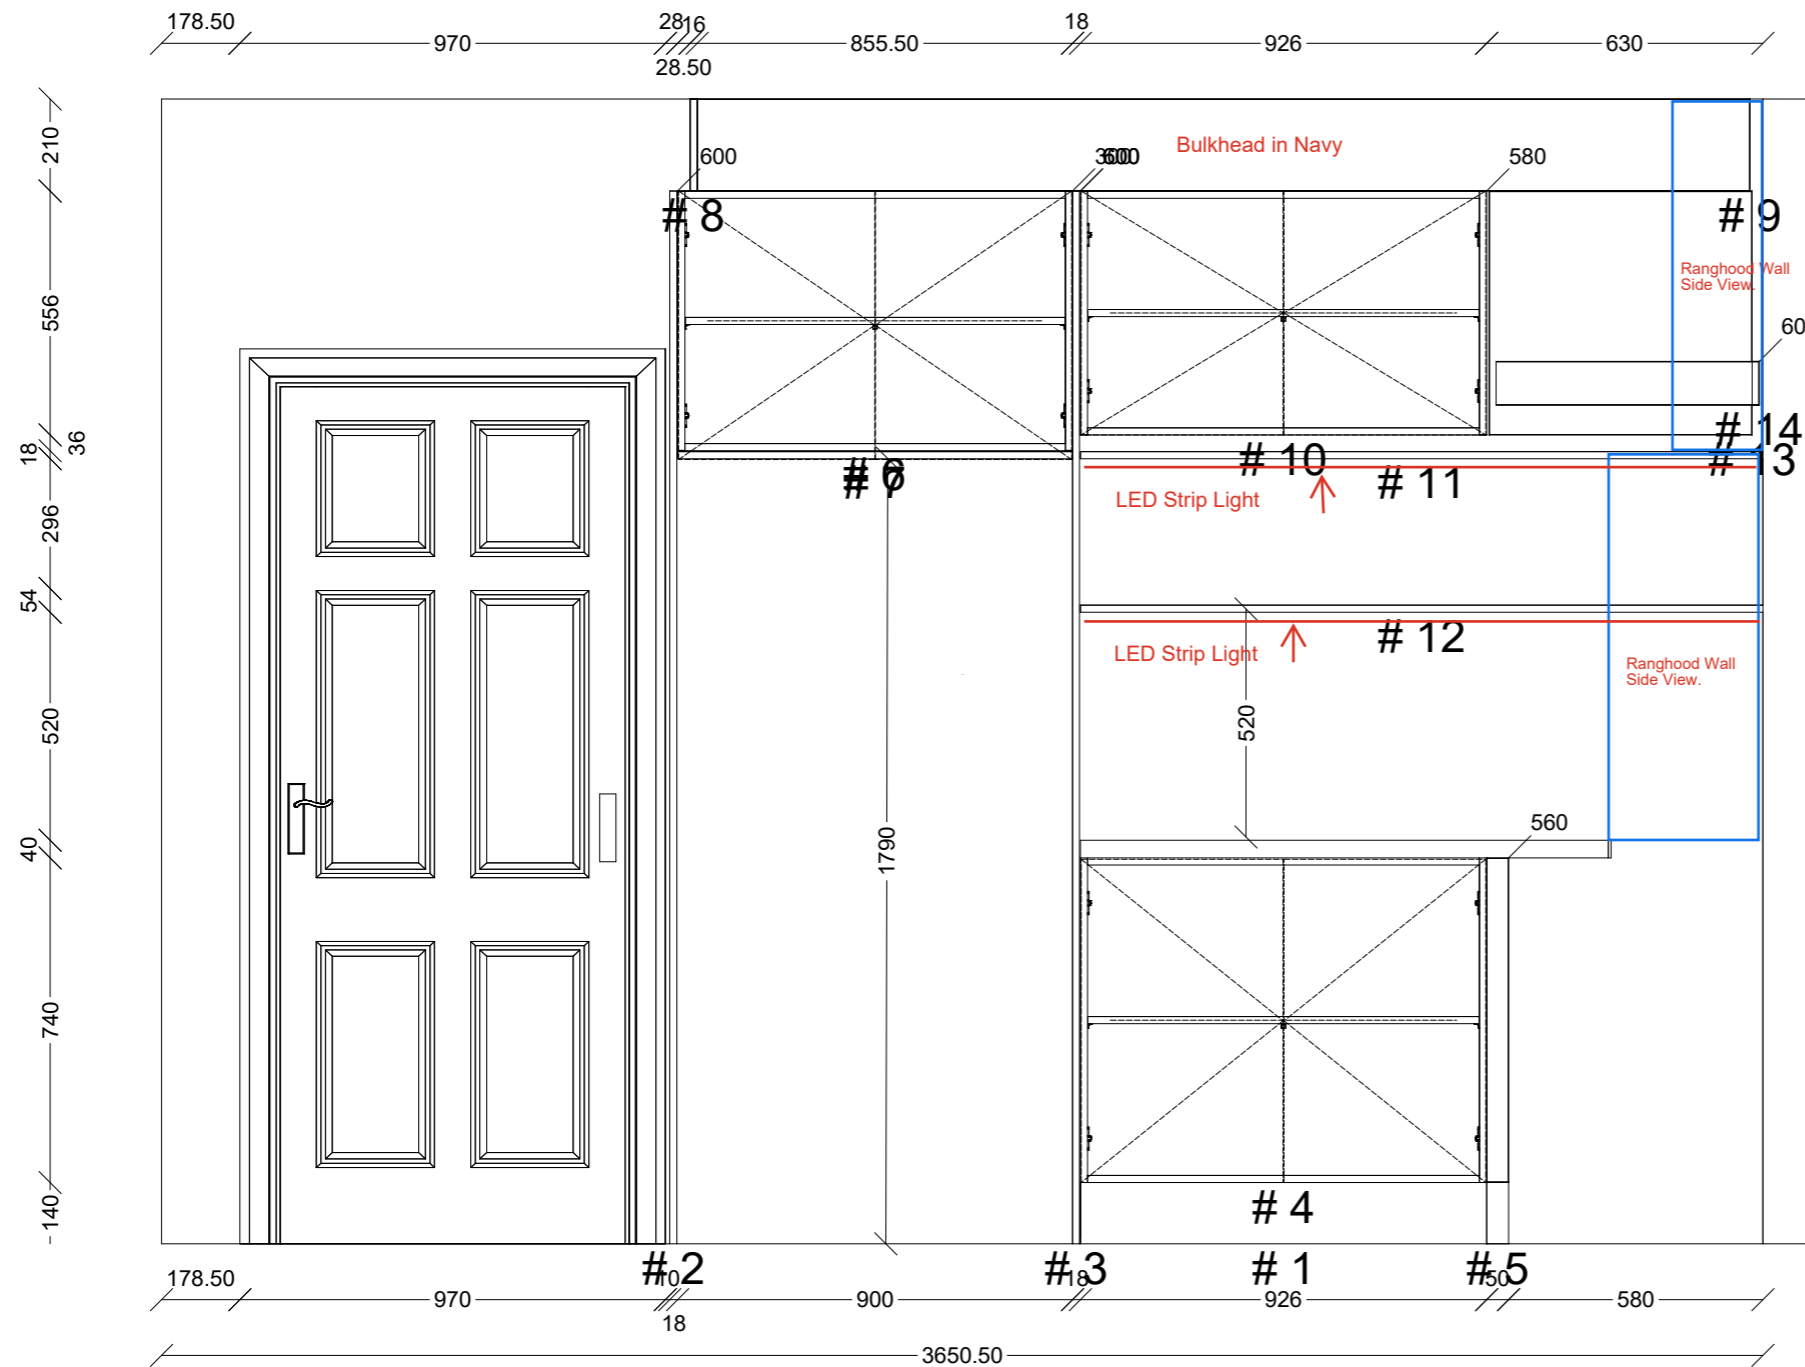

Internal Carcase: White
All External Cabinets: Polytec Navy
Ultramatt Carcase Edging Navy****
Shelf #10&11: Polytec Australia Native

Stone: Vico Stone : 1705 Araceli

Hinges: Titus Tekform Soft Close
Drawers: Titus Tekform SlimLine Soft Closed.

Fridge: Hisense HRBM503S
Cooktop: TBA
RangeHood: TBA
Oven's: Gaggenau **Combi Steam Oven** BSP251101 & BSP25001.
Dishwasher: TBA

Sink: TBA
Sink tap: TBA
Pullout Bin: Titus Tekform Double 74L Kosara soft close

DAVICON Group
 admin@davicongroup.com
 Phone: 0433 261 558



Approved
 Rejected (As Noted)

Name: Rich		Title: Default	
Address: U1-28 Donna Buang St		Scale:	Date:
City: Camberwell	State:	DWG. By:	Sheet #
Job #: U1-28 Donna Buang St		Fridge Wall Elevation	

Internal Carcase: White
All External Cabinets & Fillers/Panels: Polytec Navy Ultramatt **** Carcase Edging Navy****
Shelf #29,34&35: Polytec Australia Native


Stone: Vico Stone : 1705 Araceli

Hinges: Titus Tekform Soft Close
Drawers: Titus Tekform SlimLine Soft Closed.

Over head Handles: TBA
Door Handles: TBA
Drawer Handles: TBA

Fridge: Hisense HRBM503S
Cooktop: Bosch PIV931HC1E 90cm induction cooktop
RangeHood: TBA
Oven's: Gaggenau **Combi Steam Oven** BSP251101 & BSP25001.
Dishwasher: TBA

Sink: TBA
Sink tap: TBA
Pullout Bin: Titus Tekform Double 74L Kosara soft close

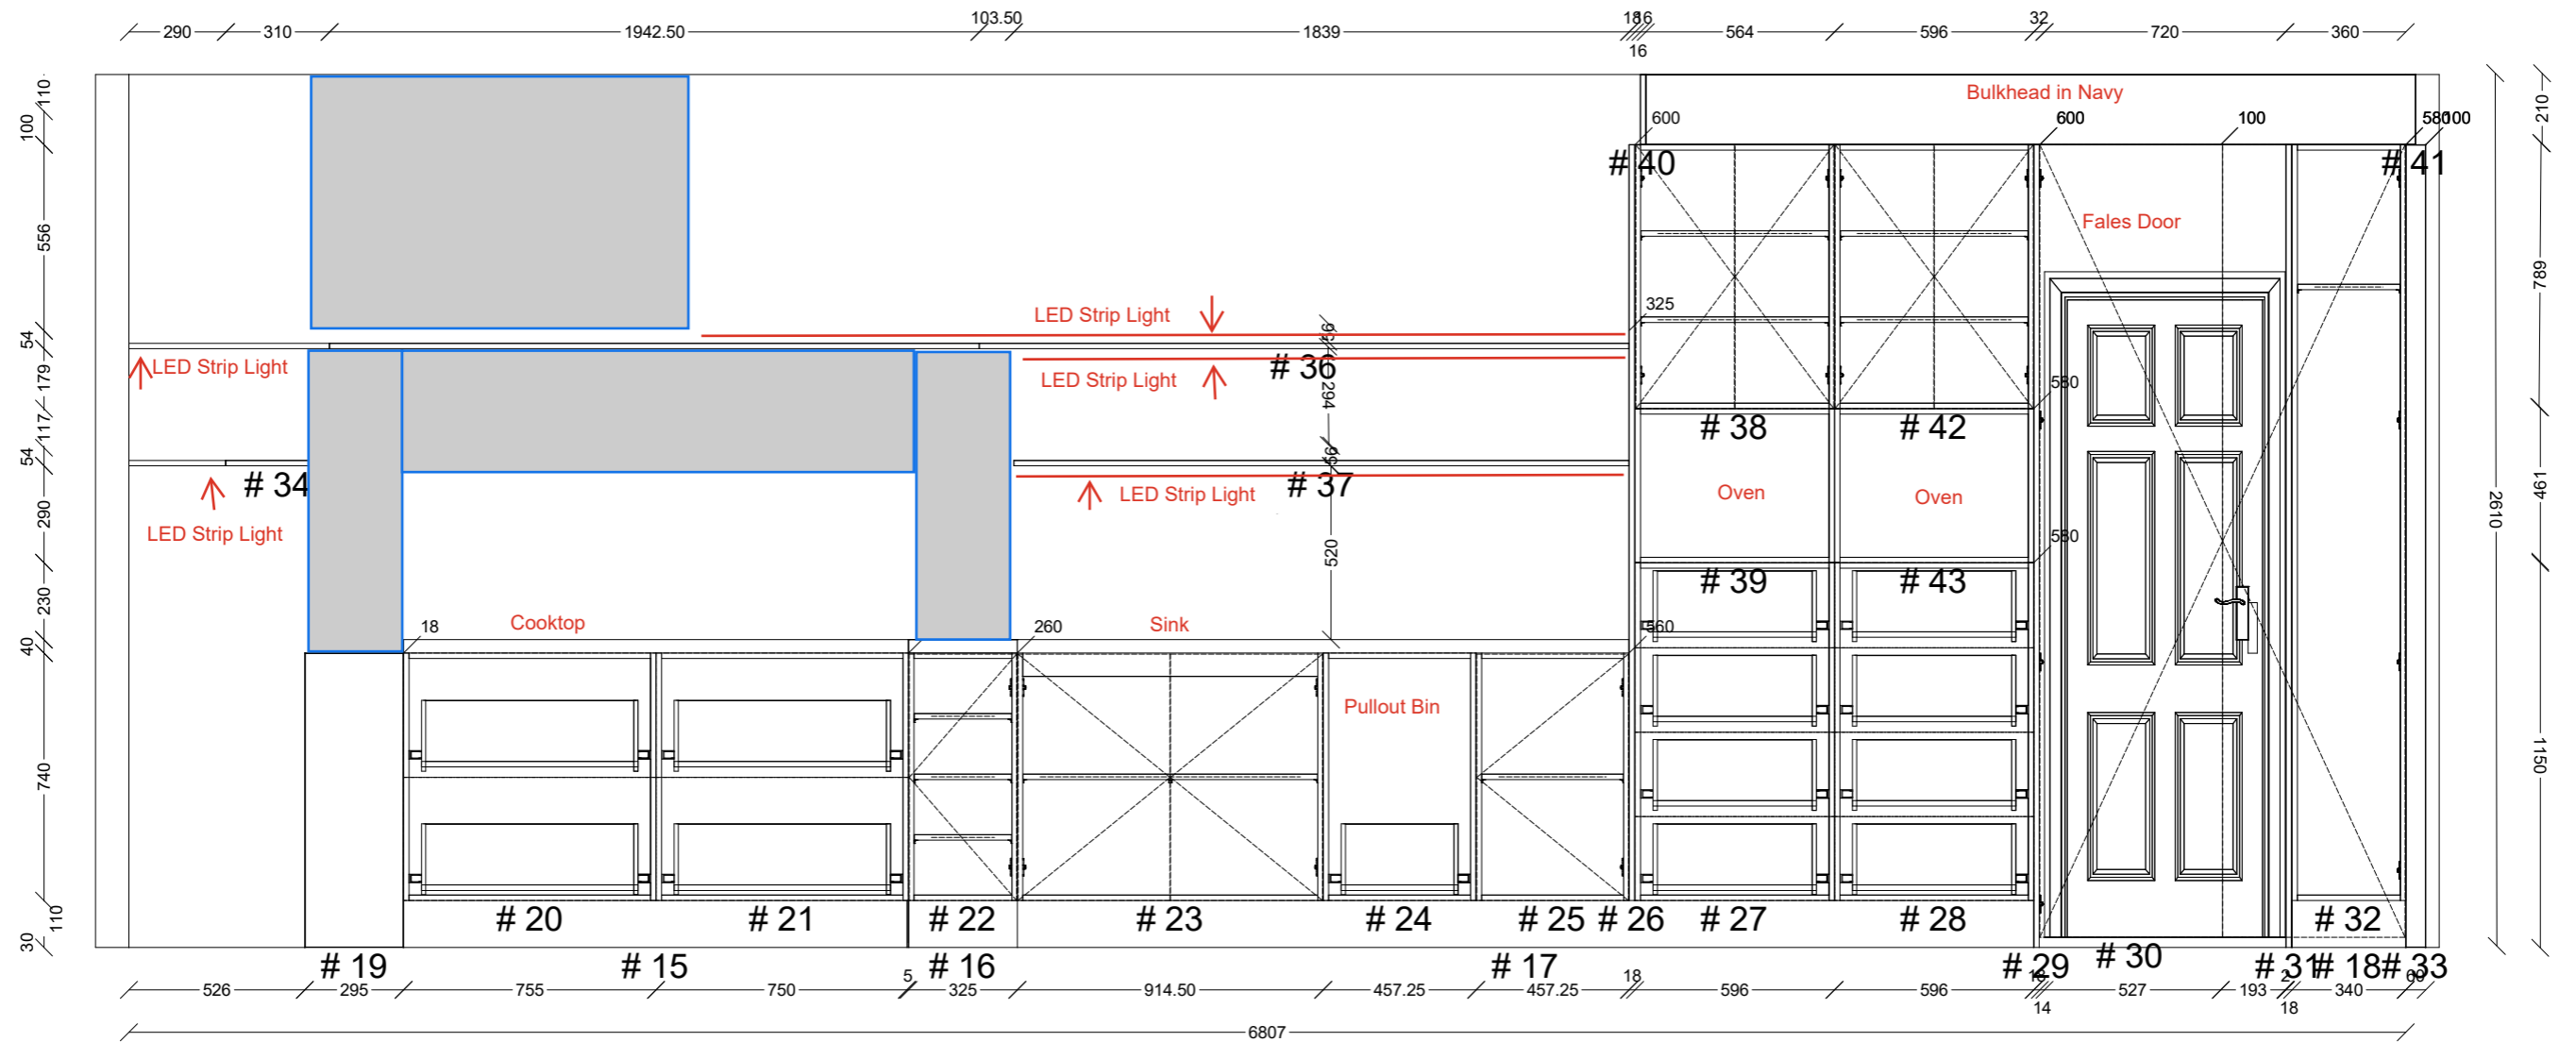



DAVICON Group
 admin@davicongroup.com
 Phone: 0433 261 558



Approved
 Rejected (As Noted)

Name: Rich		Title: Default	
Address: U1-28 Donna Buang St		Scale:	Date:
City: Camberwell	State:	DWG. By:	Sheet #
Job #: U1-28 Donna Buang St		Main Wall Elevation	

Electrical & Plumbing Plan

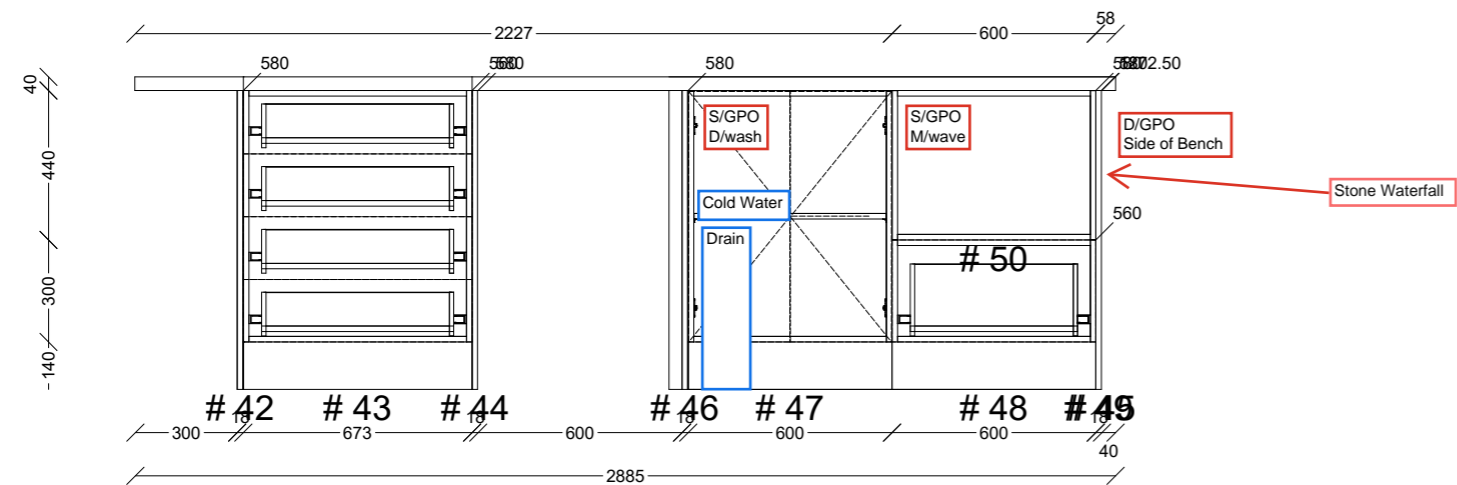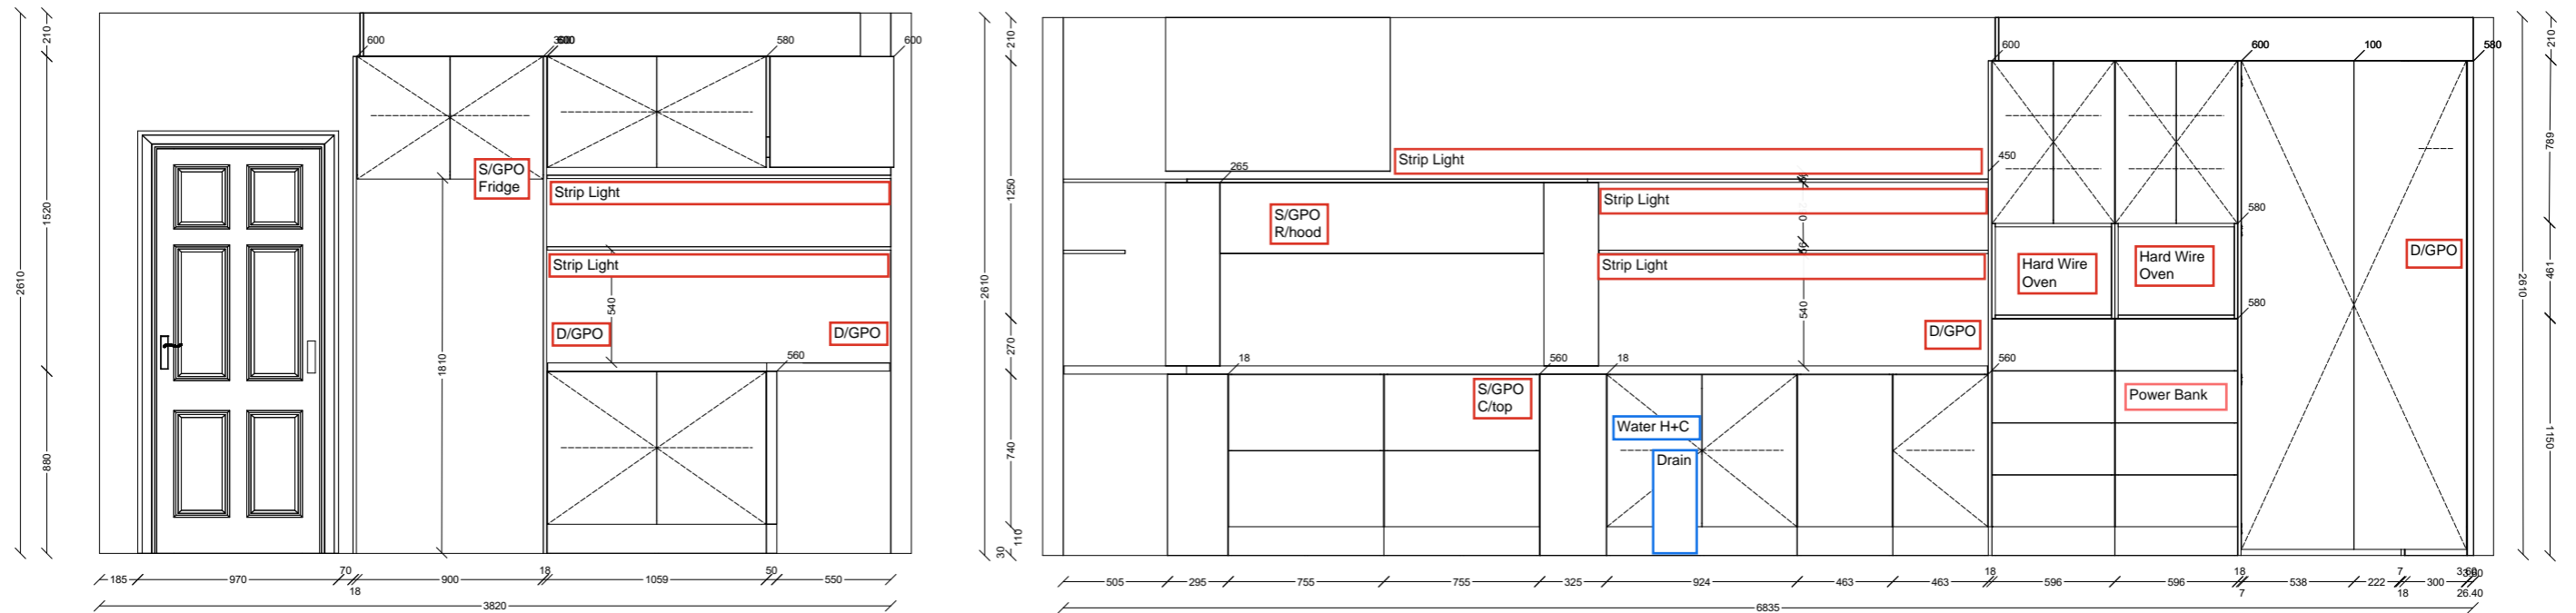

DAVICON Group
 admin@davicongroup.com
 Phone: 0433 261 558



Approved
 Rejected (As Noted)

Name: Rich	Title: Default
Address: U1-28 Donna Buang St	Scale:
City: Camberwell	Date:
Job #: U1-28 Donna Buang St	DWG. By:
	Sheet #

Electrical & Plumbing

DAVICON Group
admin@davicongroup.com
Phone: 0433 261 558



Approved

Rejected (As Noted)

Name: Rich		Title: Default	
Address: U1-28 Donna Buang St		Scale:	Date:
City: Camberwell	State:	DWG. By:	Sheet #
Job #: U1-28 Donna Buang St			Notes