




<b>SJ Custom Kitchens</b>	Phone: 0432 101 986	Job #: Job	Site Contact: Trevor	Date: 01/12/25
	Email: sjcustomkitchens@hotmail.com	Job Name: Default	Site Phone:	Drawn By:
	Web: www.sjcustomkitchens.com	Room #:	Site Address: 23 Shearwater Drive	Drawing #: 2
		Room Name:	City: Carrum Downs State: Victoria.	Scale: NTS

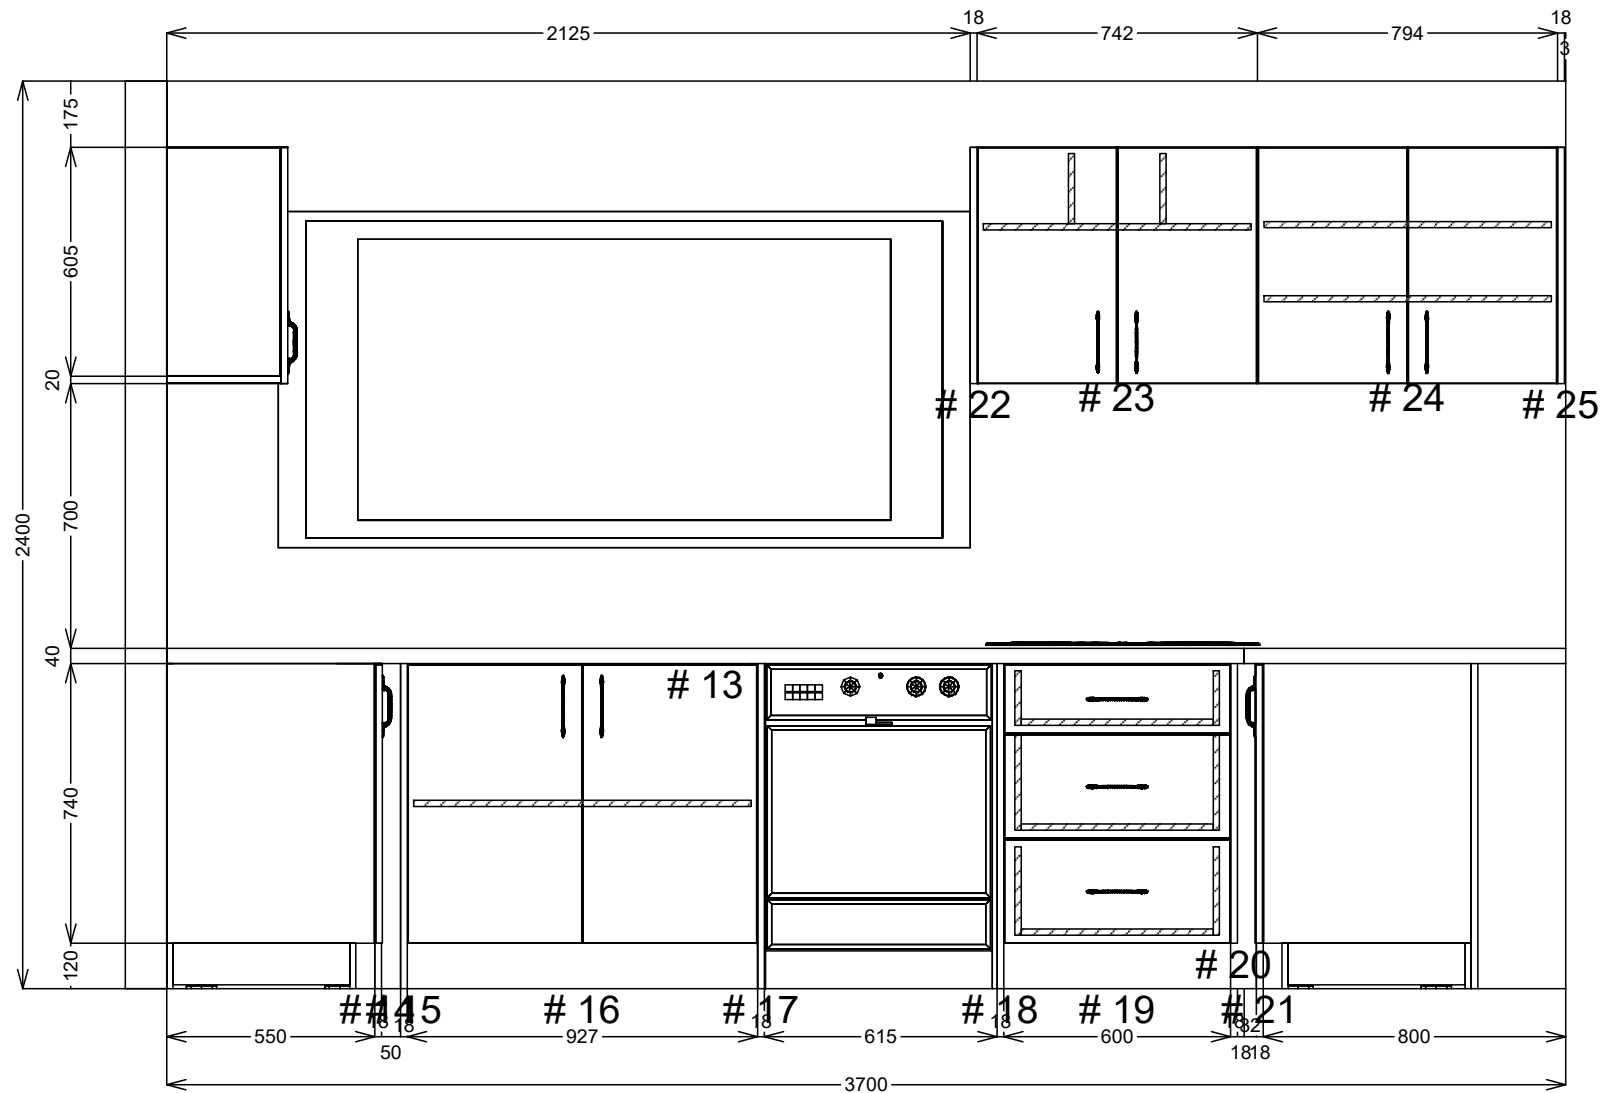


<b>SJ Custom Kitchens</b>	Phone: 0432 101 986	Job #: Job	Site Contact: Trevor	Date: 01/12/25
	Email: sjcustomkitchens@hotmail.com	Job Name: Default	Site Phone:	Drawn By:
	Web: www.sjcustomkitchens.com	Room #:	Site Address: 23 Shearwater Drive	Drawing #: 3
		Room Name:	City: Carrum Downs State: Victoria.	Scale: NTS

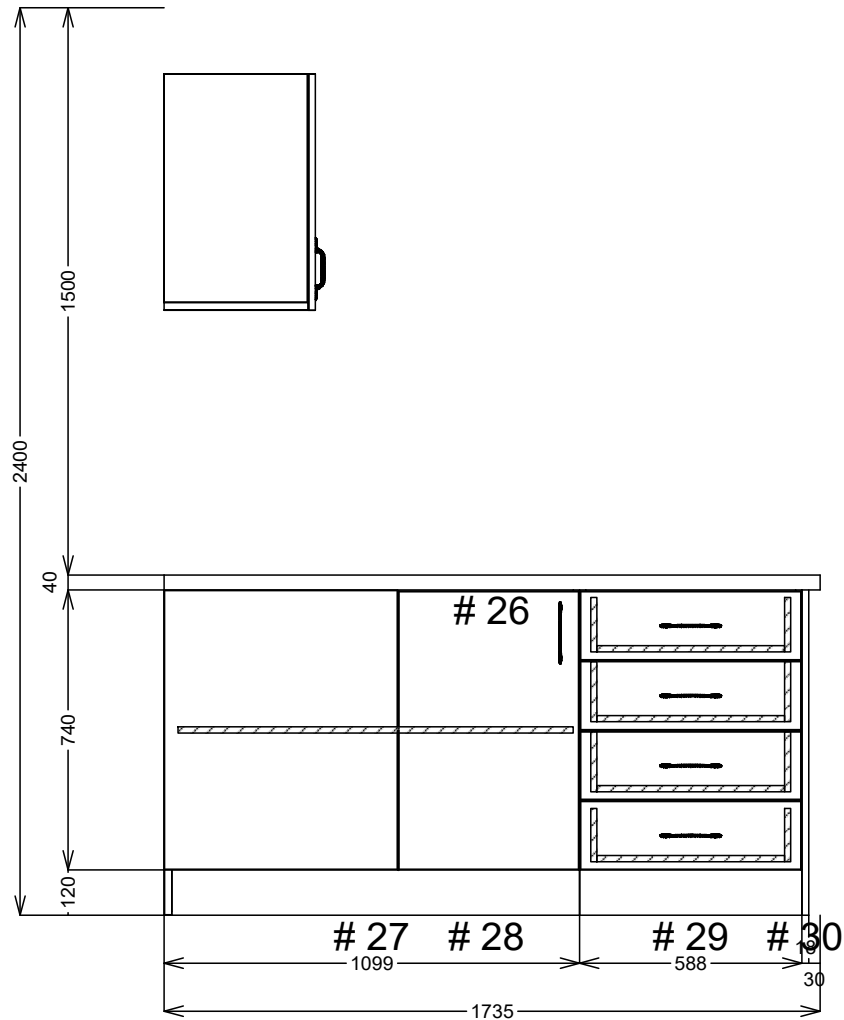

<b>SJ Custom Kitchens</b>	Phone: 0432 101 986	Job #: Job	Site Contact: Trevor	Date: 01/12/25
	Email: sjcustomkitchens@hotmail.com	Job Name: Default	Site Phone:	Drawn By:
	Web: www.sjcustomkitchens.com	Room #:	Site Address: 23 Shearwater Drive	Drawing #: 4
		Room Name:	City: Carrum Downs State: Victoria.	Scale: NTS

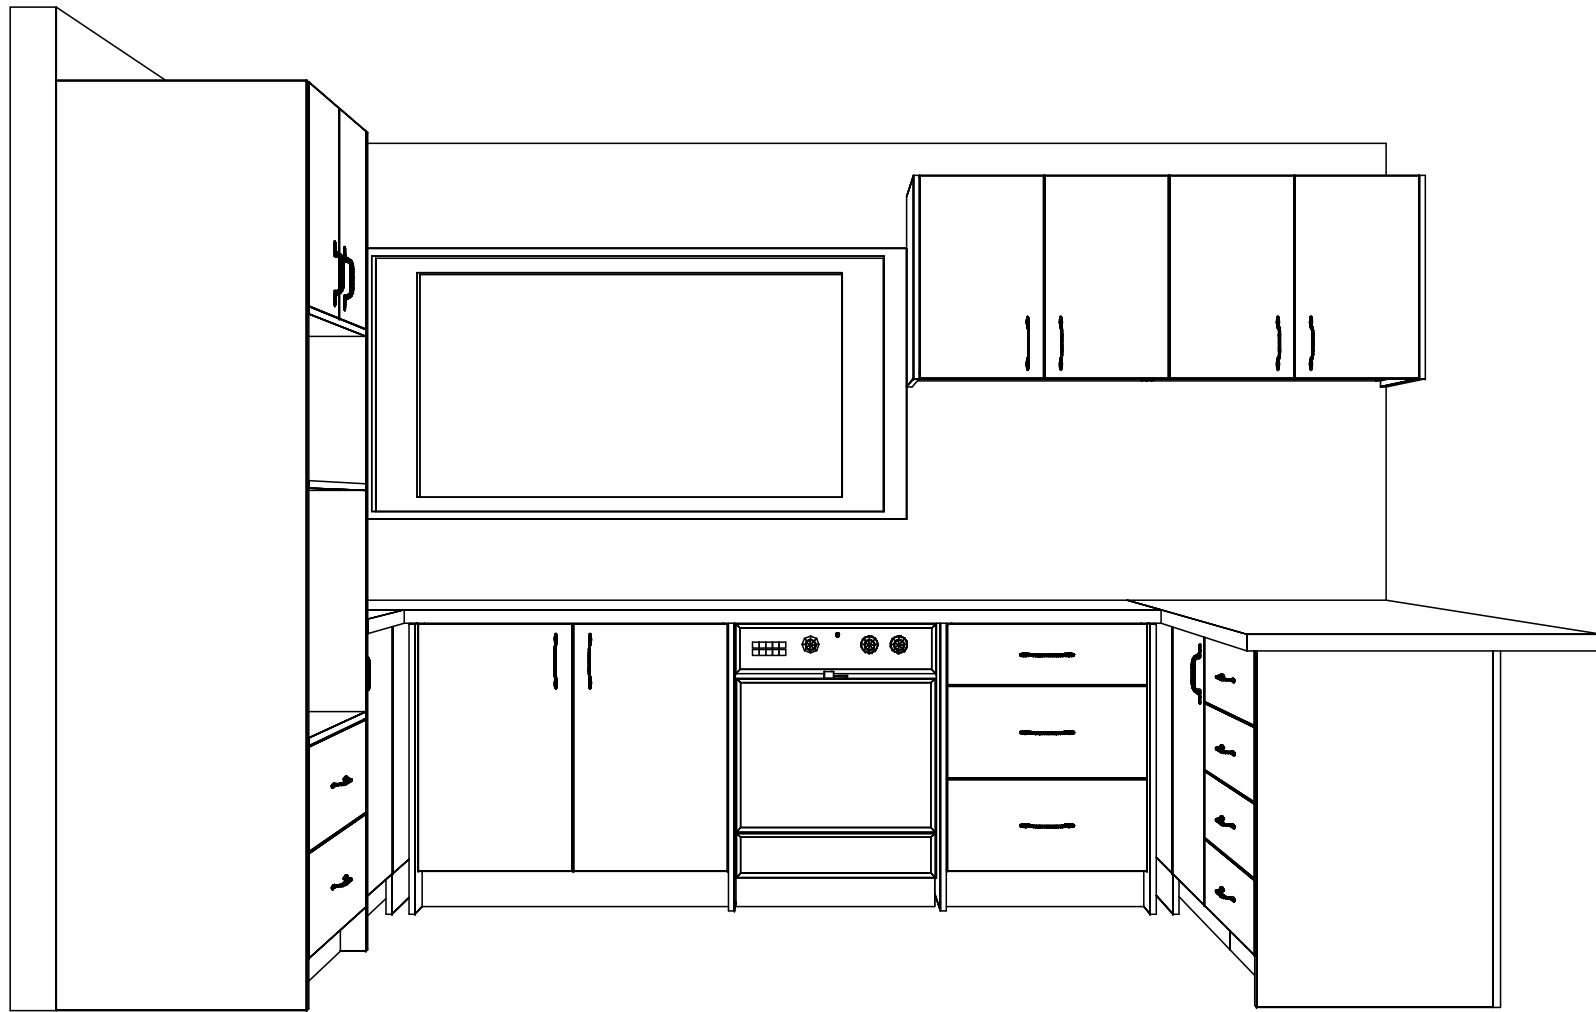


<b>SJ Custom Kitchens</b>	Phone: 0432 101 986	Job #: Job	Site Contact: Trevor	Date: 01/12/25
	Email: sjcustomkitchens@hotmail.com	Job Name: Default	Site Phone:	Drawn By:
	Web: www.sjcustomkitchens.com	Room #:	Site Address: 23 Shearwater Drive	Drawing #: 5
		Room Name:	City: Carrum Downs State: Victoria.	Scale: NTS

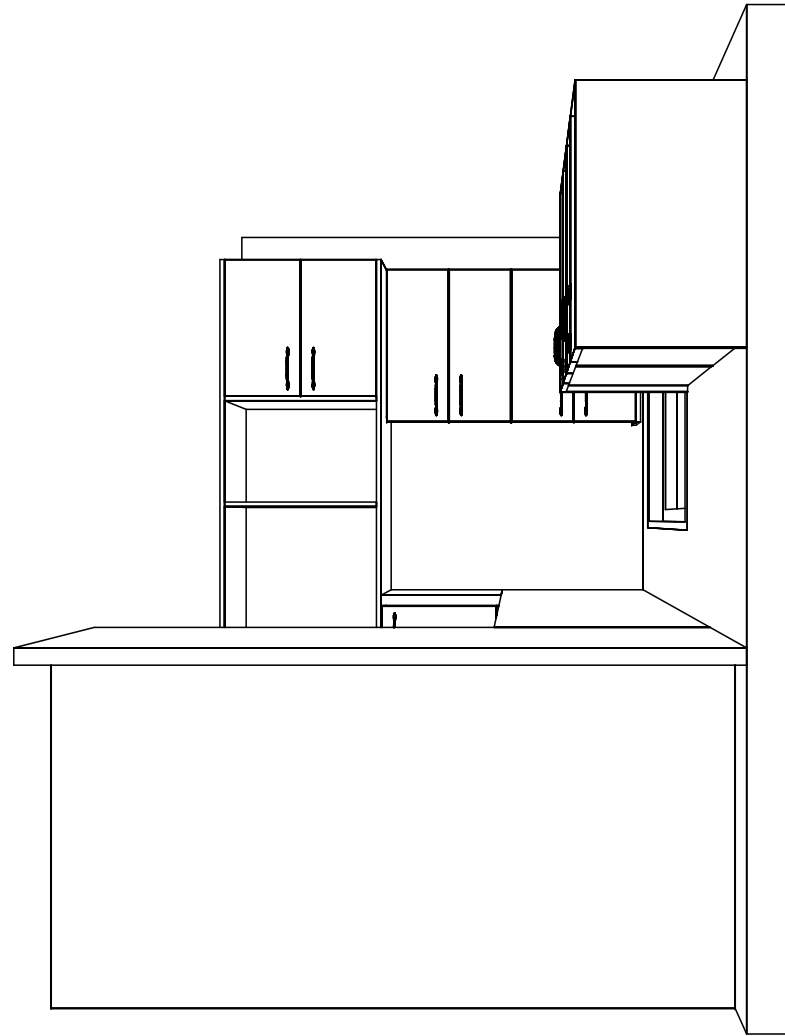

<b>SJ Custom Kitchens</b>	Phone: 0432 101 986	Job #: Job	Site Contact: Trevor	Date: 01/12/25
	Email: <a href="mailto:sjcustomkitchens@hotmail.com">sjcustomkitchens@hotmail.com</a>	Job Name: Default	Site Phone:	Drawn By:
	Web: <a href="http://www.sjcustomkitchens.com">www.sjcustomkitchens.com</a>	Room #:	Site Address: 23 Shearwater Drive	Drawing #: 6
		Room Name:	City: Carrum Downs State: Victoria.	Scale: NTS



<b>SJ Custom Kitchens</b>	Phone: 0432 101 986	Job #: Job	Site Contact: Trevor	Date: 01/12/25
	Email: sjcustomkitchens@hotmail.com	Job Name: Default	Site Phone:	Drawn By:
	Web: www.sjcustomkitchens.com	Room #:	Site Address: 23 Shearwater Drive	Drawing #: 7
		Room Name:	City: Carrum Downs State: Victoria.	Scale: NTS

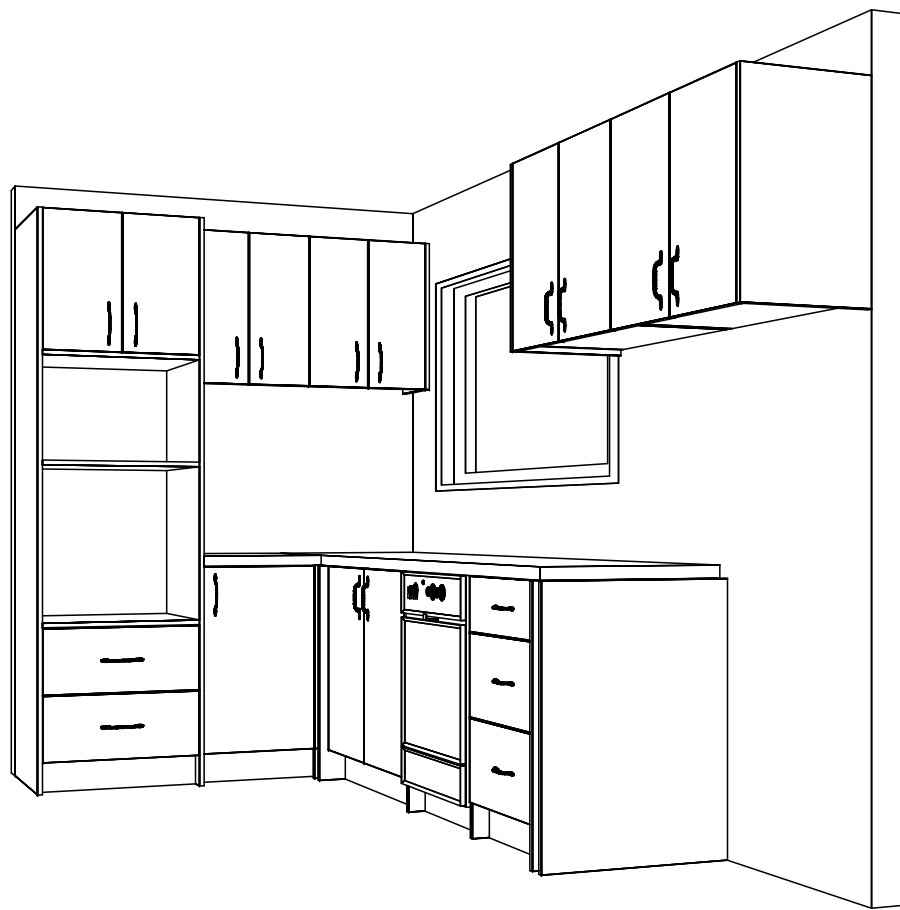

<b>SJ Custom Kitchens</b>	Phone: 0432 101 986	Job #: Job	Site Contact: Trevor	Date: 01/12/25
	Email: <a href="mailto:sjcustomkitchens@hotmail.com">sjcustomkitchens@hotmail.com</a>	Job Name: Default	Site Phone:	Drawn By:
	Web: <a href="http://www.sjcustomkitchens.com">www.sjcustomkitchens.com</a>	Room #:	Site Address: 23 Shearwater Drive	Drawing #: 8
		Room Name:	City: Carrum Downs State: Victoria.	Scale: NTS