




<b>SJ Custom Kitchens</b>	Phone: 0432 101 986	Job #: 7 banksia crt langwarrin	Site Contact: tammy	Date: 01/12/25
	Email: sjcustomkitchens@hotmail.com	Job Name: 7 banksia crt langwarrin	Site Phone:	Drawn By:
	Web: www.sjcustomkitchens.com	Room #:	Site Address: 7 banksia crt langwarrin	Drawing #: 2
		Room Name:	City: langwarrin State: Victoria.	Scale: NTS

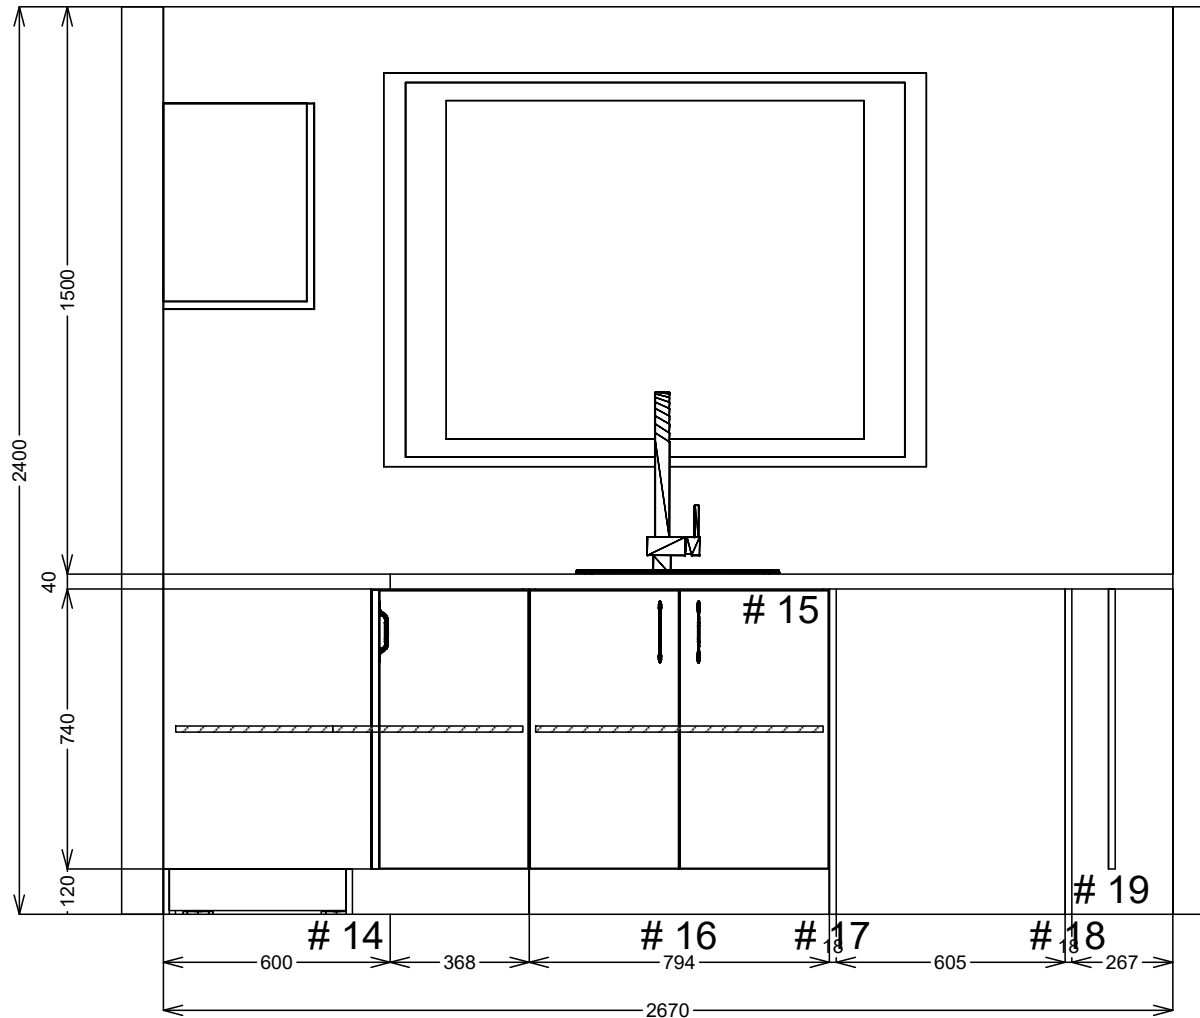

<b>SJ Custom Kitchens</b>	Phone: 0432 101 986	Job #: 7 banksia crt langwarrin	Site Contact: tammy	Date: 01/12/25
	Email: sjcustomkitchens@hotmail.com	Job Name: 7 banksia crt langwarrin	Site Phone:	Drawn By:
	Web: www.sjcustomkitchens.com	Room #:	Site Address: 7 banksia crt langwarrin	Drawing #: 3
		Room Name:	City: langwarrin State: Victoria.	Scale: NTS

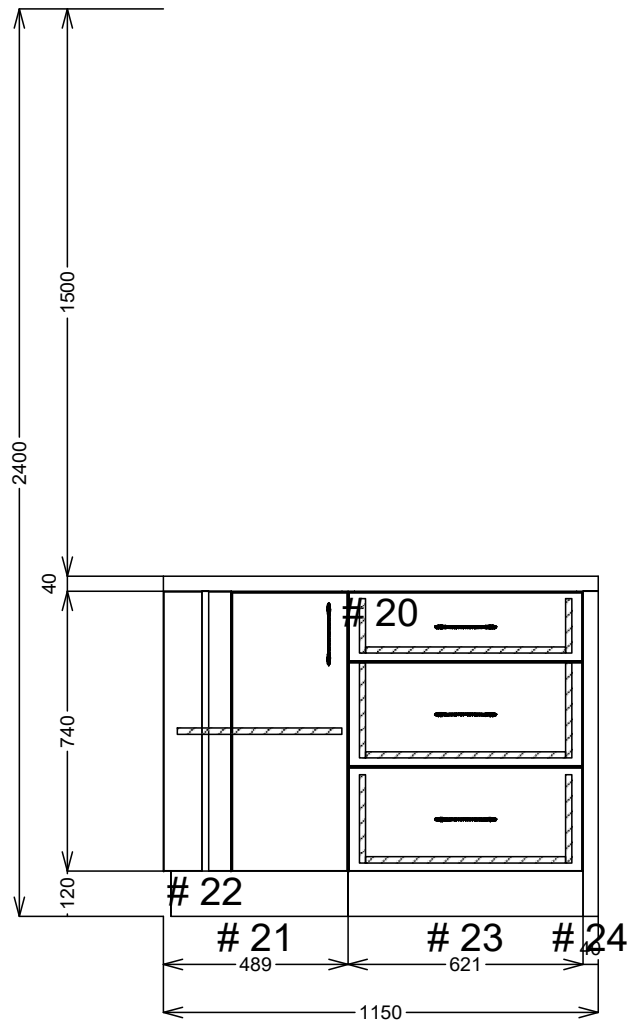

<b>SJ Custom Kitchens</b>	Phone: 0432 101 986	Job #: 7 banksia crt langwarrin	Site Contact: tammy	Date: 01/12/25
	Email: sjcustomkitchens@hotmail.com	Job Name: 7 banksia crt langwarrin	Site Phone:	Drawn By:
	Web: www.sjcustomkitchens.com	Room #:	Site Address: 7 banksia crt langwarrin	Drawing #: 4
		Room Name:	City: langwarrin State: Victoria.	Scale: NTS

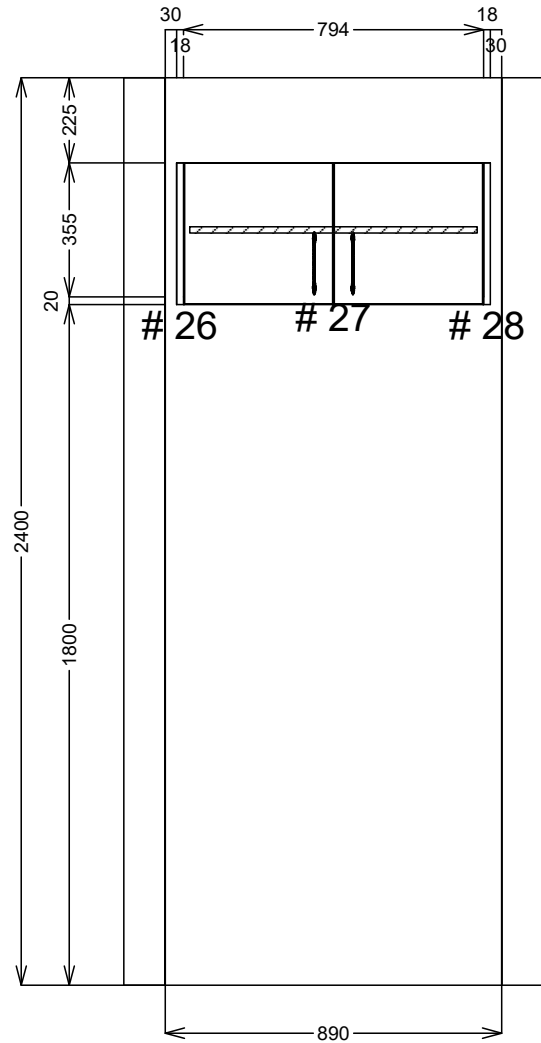

<b>SJ Custom Kitchens</b>	Phone: 0432 101 986	Job #: 7 banksia crt langwarrin	Site Contact: tammy	Date: 01/12/25
	Email: sjcustomkitchens@hotmail.com	Job Name: 7 banksia crt langwarrin	Site Phone:	Drawn By:
	Web: www.sjcustomkitchens.com	Room #:	Site Address: 7 banksia crt langwarrin	Drawing #: 5
		Room Name:	City: langwarrin      State: Victoria.	Scale: NTS



Phone: 0432 101 986

Job #: 7 banksia crt langwarrin

Site Contact: tammy

Date: 01/12/25

Email: [sjcustomkitchens@hotmail.com](mailto:sjcustomkitchens@hotmail.com)

Job Name: 7 banksia crt langwarrin

Site Phone:

Drawn By:

Web: [www.sjcustomkitchens.com](http://www.sjcustomkitchens.com)

Room #:

Site Address: 7 banksia crt langwarrin

Drawing #: 6

Room Name:


City: langwarrin State: Victoria.

Scale: NTS

**SJ Custom Kitchens**



<b>SJ Custom Kitchens</b>	Phone: 0432 101 986	Job #: 7 banksia crt langwarrin	Site Contact: tammy	Date: 01/12/25
	Email: sjcustomkitchens@hotmail.com	Job Name: 7 banksia crt langwarrin	Site Phone:	Drawn By:
	Web: www.sjcustomkitchens.com	Room #:	Site Address: 7 banksia crt langwarrin	Drawing #: 7
		Room Name:	City: langwarrin State: Victoria.	Scale: NTS

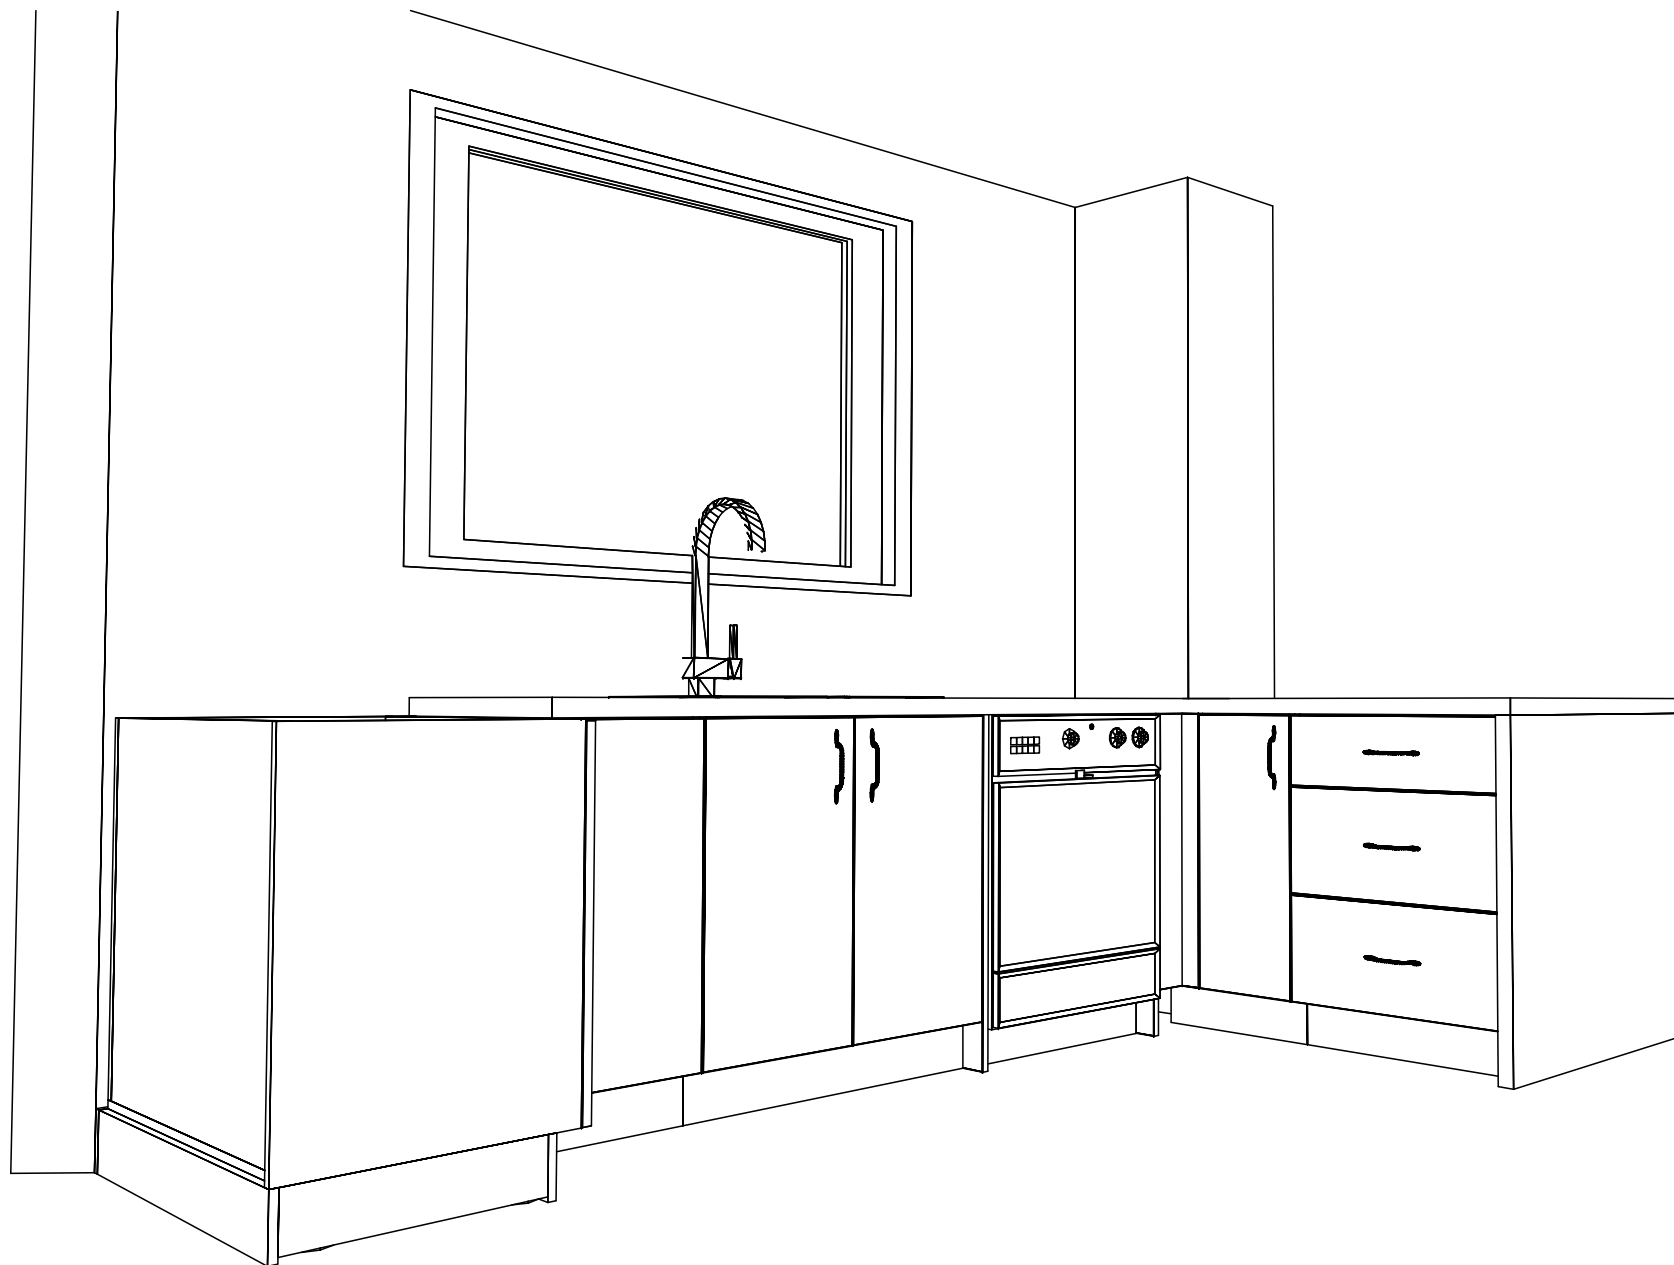

Phone: 0432 101 986

Job #: 7 banksia crt langwarrin

Site Contact: tammy

Date: 01/12/25

Email: [sjcustomkitchens@hotmail.com](mailto:sjcustomkitchens@hotmail.com)

Job Name: 7 banksia crt langwarrin

Site Phone:

Drawn By:

Web: [www.sjcustomkitchens.com](http://www.sjcustomkitchens.com)

Room #:

Site Address: 7 banksia crt langwarrin


Drawing #: 8

Room Name:

City: langwarrin State: Victoria.

Scale: NTS

**SJ Custom Kitchens**

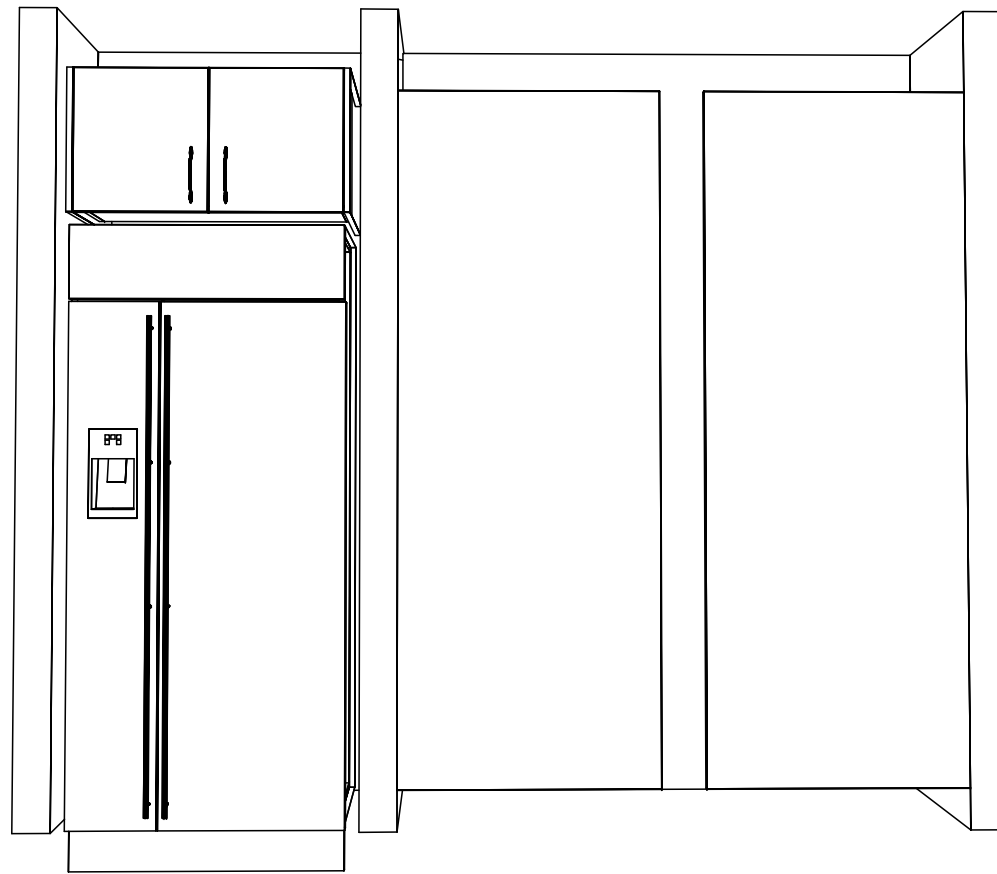

<b>SJ Custom Kitchens</b>	Phone: 0432 101 986	Job #: 7 banksia crt langwarrin	Site Contact: tammy	Date: 01/12/25
	Email: <a href="mailto:sjcustomkitchens@hotmail.com">sjcustomkitchens@hotmail.com</a>	Job Name: 7 banksia crt langwarrin	Site Phone:	Drawn By:
	Web: <a href="http://www.sjcustomkitchens.com">www.sjcustomkitchens.com</a>	Room #:	Site Address: 7 banksia crt langwarrin	Drawing #: 9
		Room Name:	City: langwarrin      State: Victoria.	Scale: NTS