




SJ Custom Kitchens	Phone: 0432 101 986	Job #: Job	Site Contact: RACHAEL REEID	Date: 03/12/25
	Email: sjcustomkitchens@hotmail.com	Job Name: Default	Site Phone:	Drawn By:
	Web: www.sjcustomkitchens.com	Room #:	Site Address: 2 RAE LION CRT FRANKSTON	Drawing #: 1
		Room Name:	City: State: Victoria.	Scale: NTS

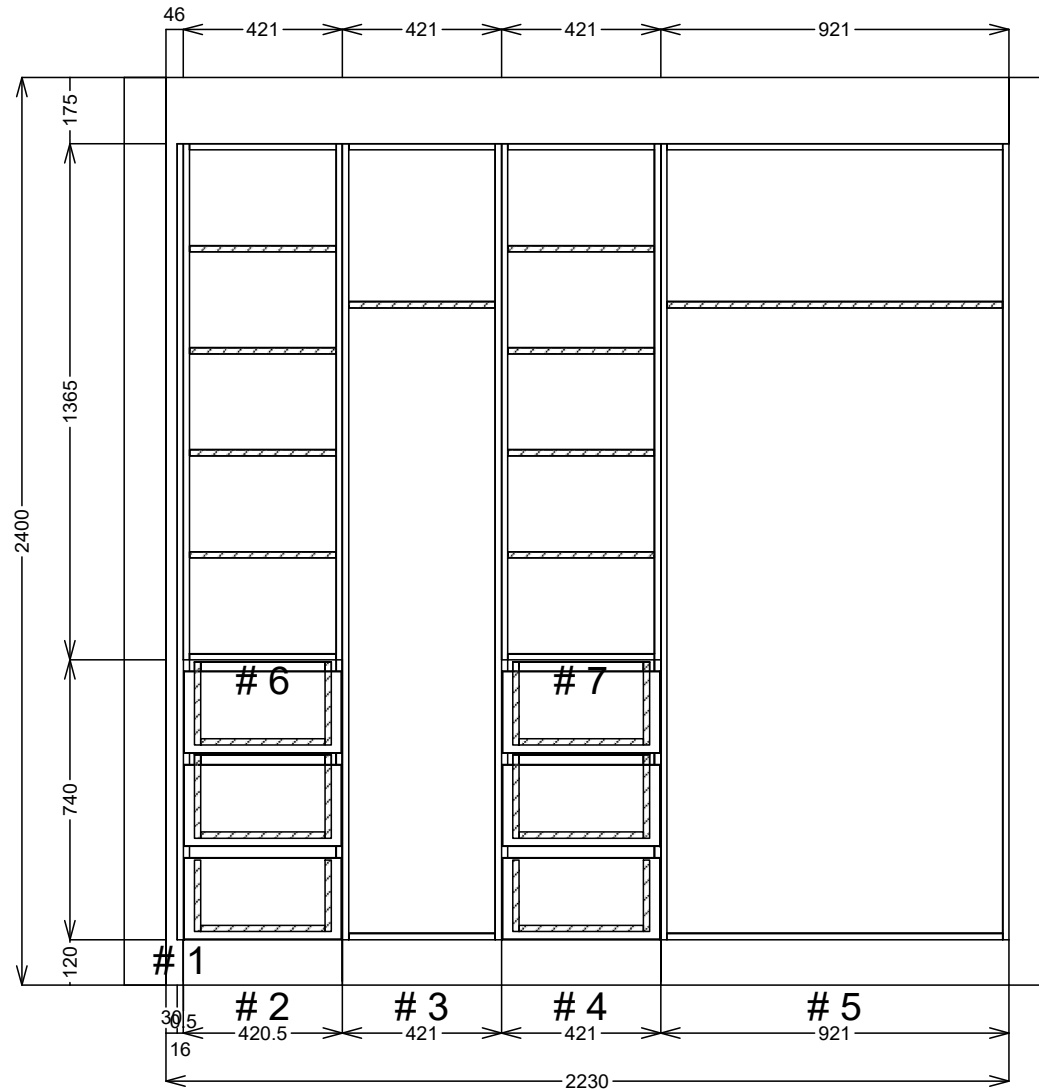


SJ Custom Kitchens	Phone: 0432 101 986	Job #: Job	Site Contact: RACHAEL REEID	Date: 03/12/25
	Email: sjcustomkitchens@hotmail.com	Job Name: Default	Site Phone:	Drawn By:
	Web: www.sjcustomkitchens.com	Room #:	Site Address: 2 RAELION CRT FRANKSTON	Drawing #: 2
		Room Name:	City: Victoria.	Scale: NTS

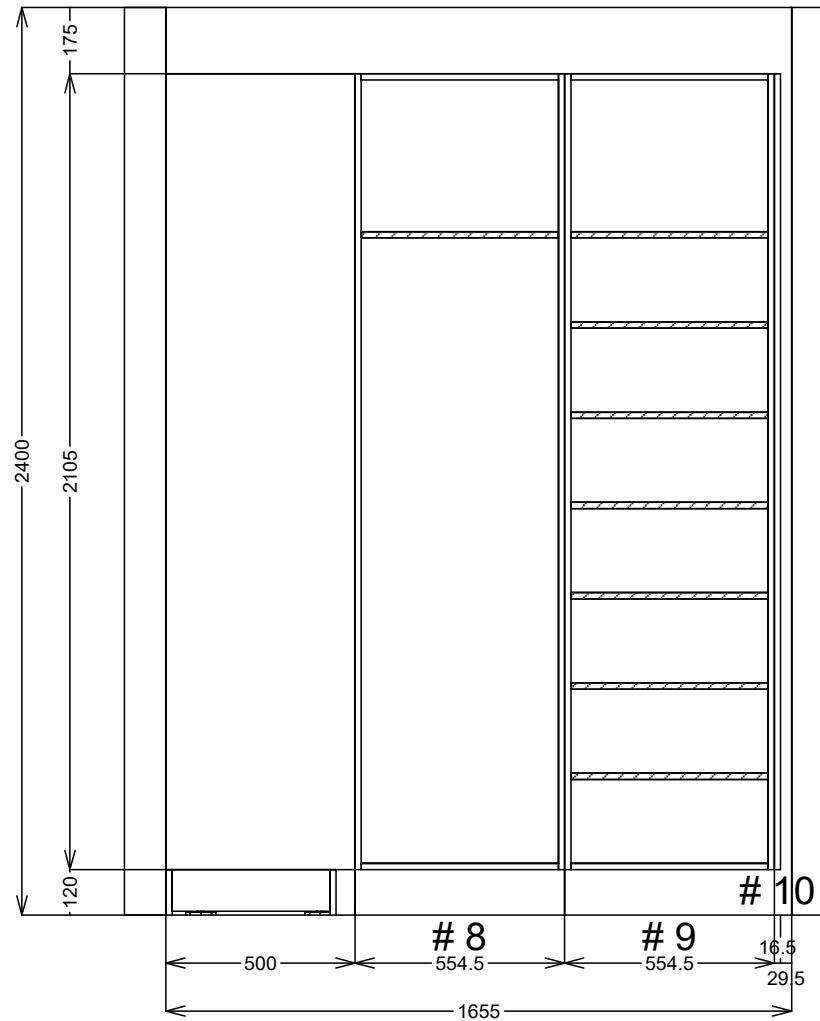

SJ Custom Kitchens	Phone: 0432 101 986	Job #: Job	Site Contact: RACHAEL REEID	Date: 03/12/25
	Email: sjcustomkitchens@hotmail.com	Job Name: Default	Site Phone:	Drawn By:
	Web: www.sjcustomkitchens.com	Room #:	Site Address: 2 RAELION CRT FRANKSTON	Drawing #: 3
		Room Name:	City: Victoria. State: Victoria.	Scale: NTS

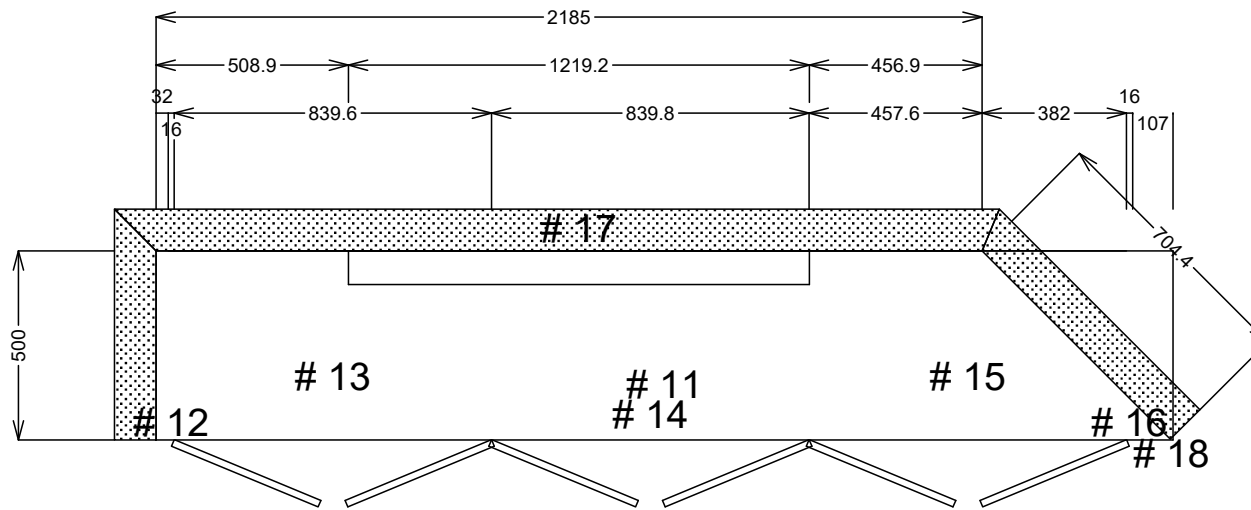

SJ Custom Kitchens	Phone: 0432 101 986	Job #: Job	Site Contact: RACHAEL REEID	Date: 03/12/25
	Email: sjcustomkitchens@hotmail.com	Job Name: Default	Site Phone:	Drawn By:
	Web: www.sjcustomkitchens.com	Room #:	Site Address: 2 RAELION CRT FRANKSTON	Drawing #: 4
		Room Name:	City: State: Victoria.	Scale: NTS

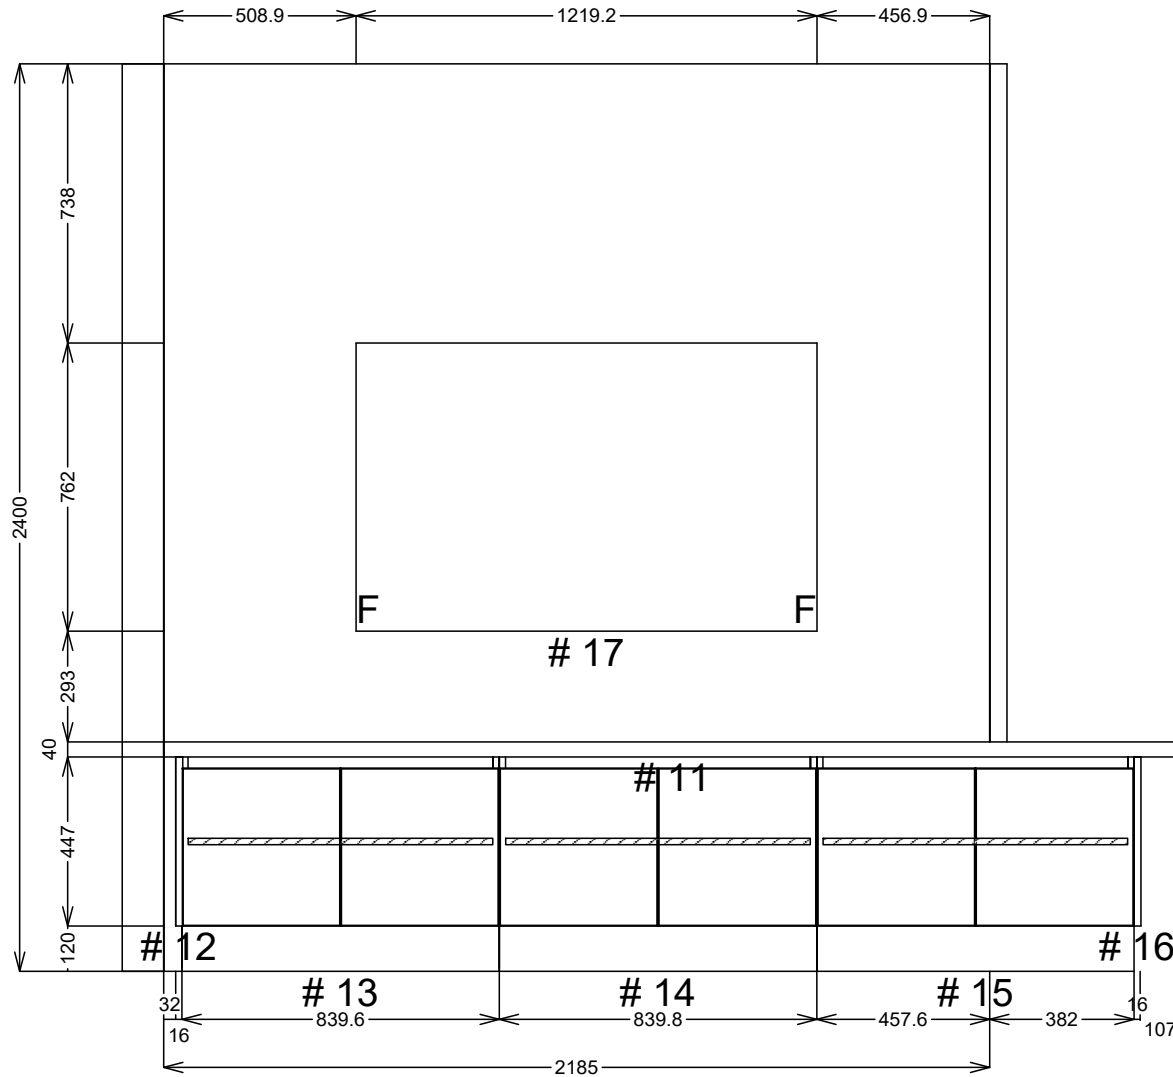

SJ Custom Kitchens	Phone: 0432 101 986	Job #: Job	Site Contact: RACHAEL REEID	Date: 03/12/25
	Email: sjcustomkitchens@hotmail.com	Job Name: Default	Site Phone:	Drawn By:
	Web: www.sjcustomkitchens.com	Room #:	Site Address: 2 RAELION CRT FRANKSTON	Drawing #: 5
		Room Name:	City: State: Victoria.	Scale: NTS